



**KEY PLAN**  
SCALE- 1:15000

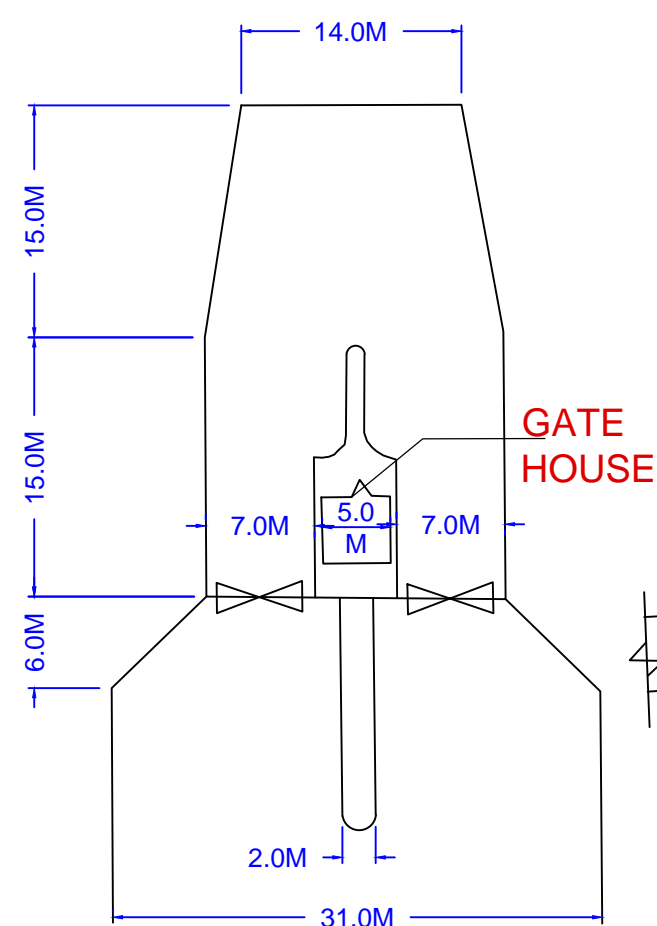


**ENLARGED VIEW OF GATE**  
SCALE- 1:49

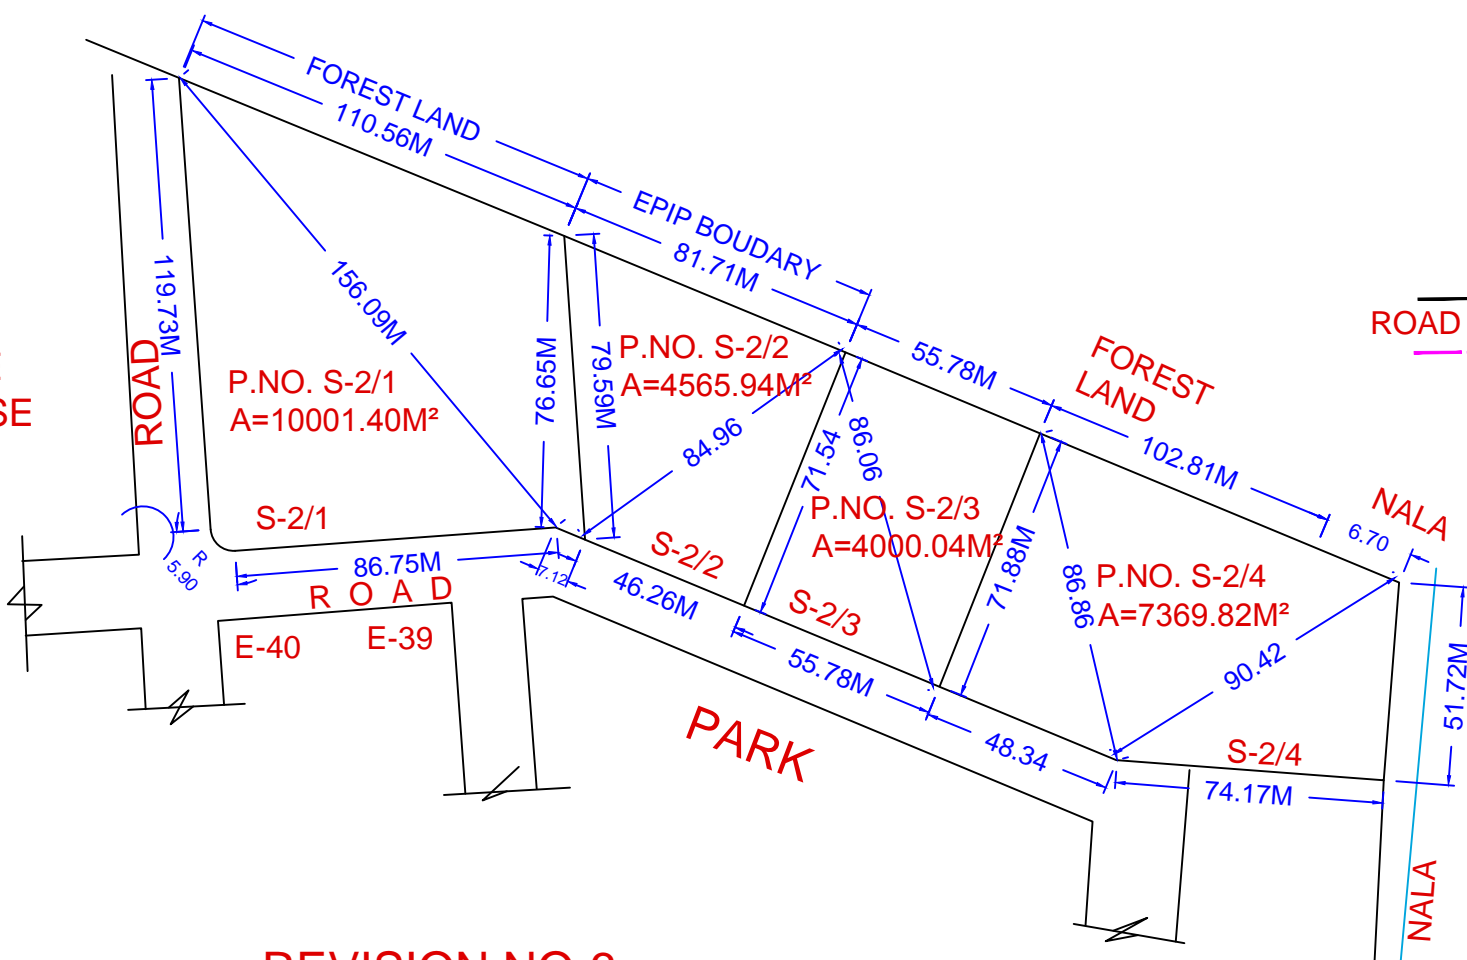

**REVISION NO-3**  
DETAIL OF PLOT NO. S-2 A= 25937  
SQ.MT  
SCL- 1:2000

P.NO. S-2/1A = 10001.40 M<sup>2</sup>, P.NO- S-2/2-A = 4565.94, P.NO- S-2/3  
A = 4000.04 & P.NO. S-2/4 A = 7369.82 M<sup>2</sup> IS CREATED  
AS/ REQUEST OF RM. SRJ. VIDE LETTER NO. 605 DT. 25-10-2017 &  
I.A ALLOTMENT EPIP VIDE  
LETTER NO- 2622 DT- 25-10-17

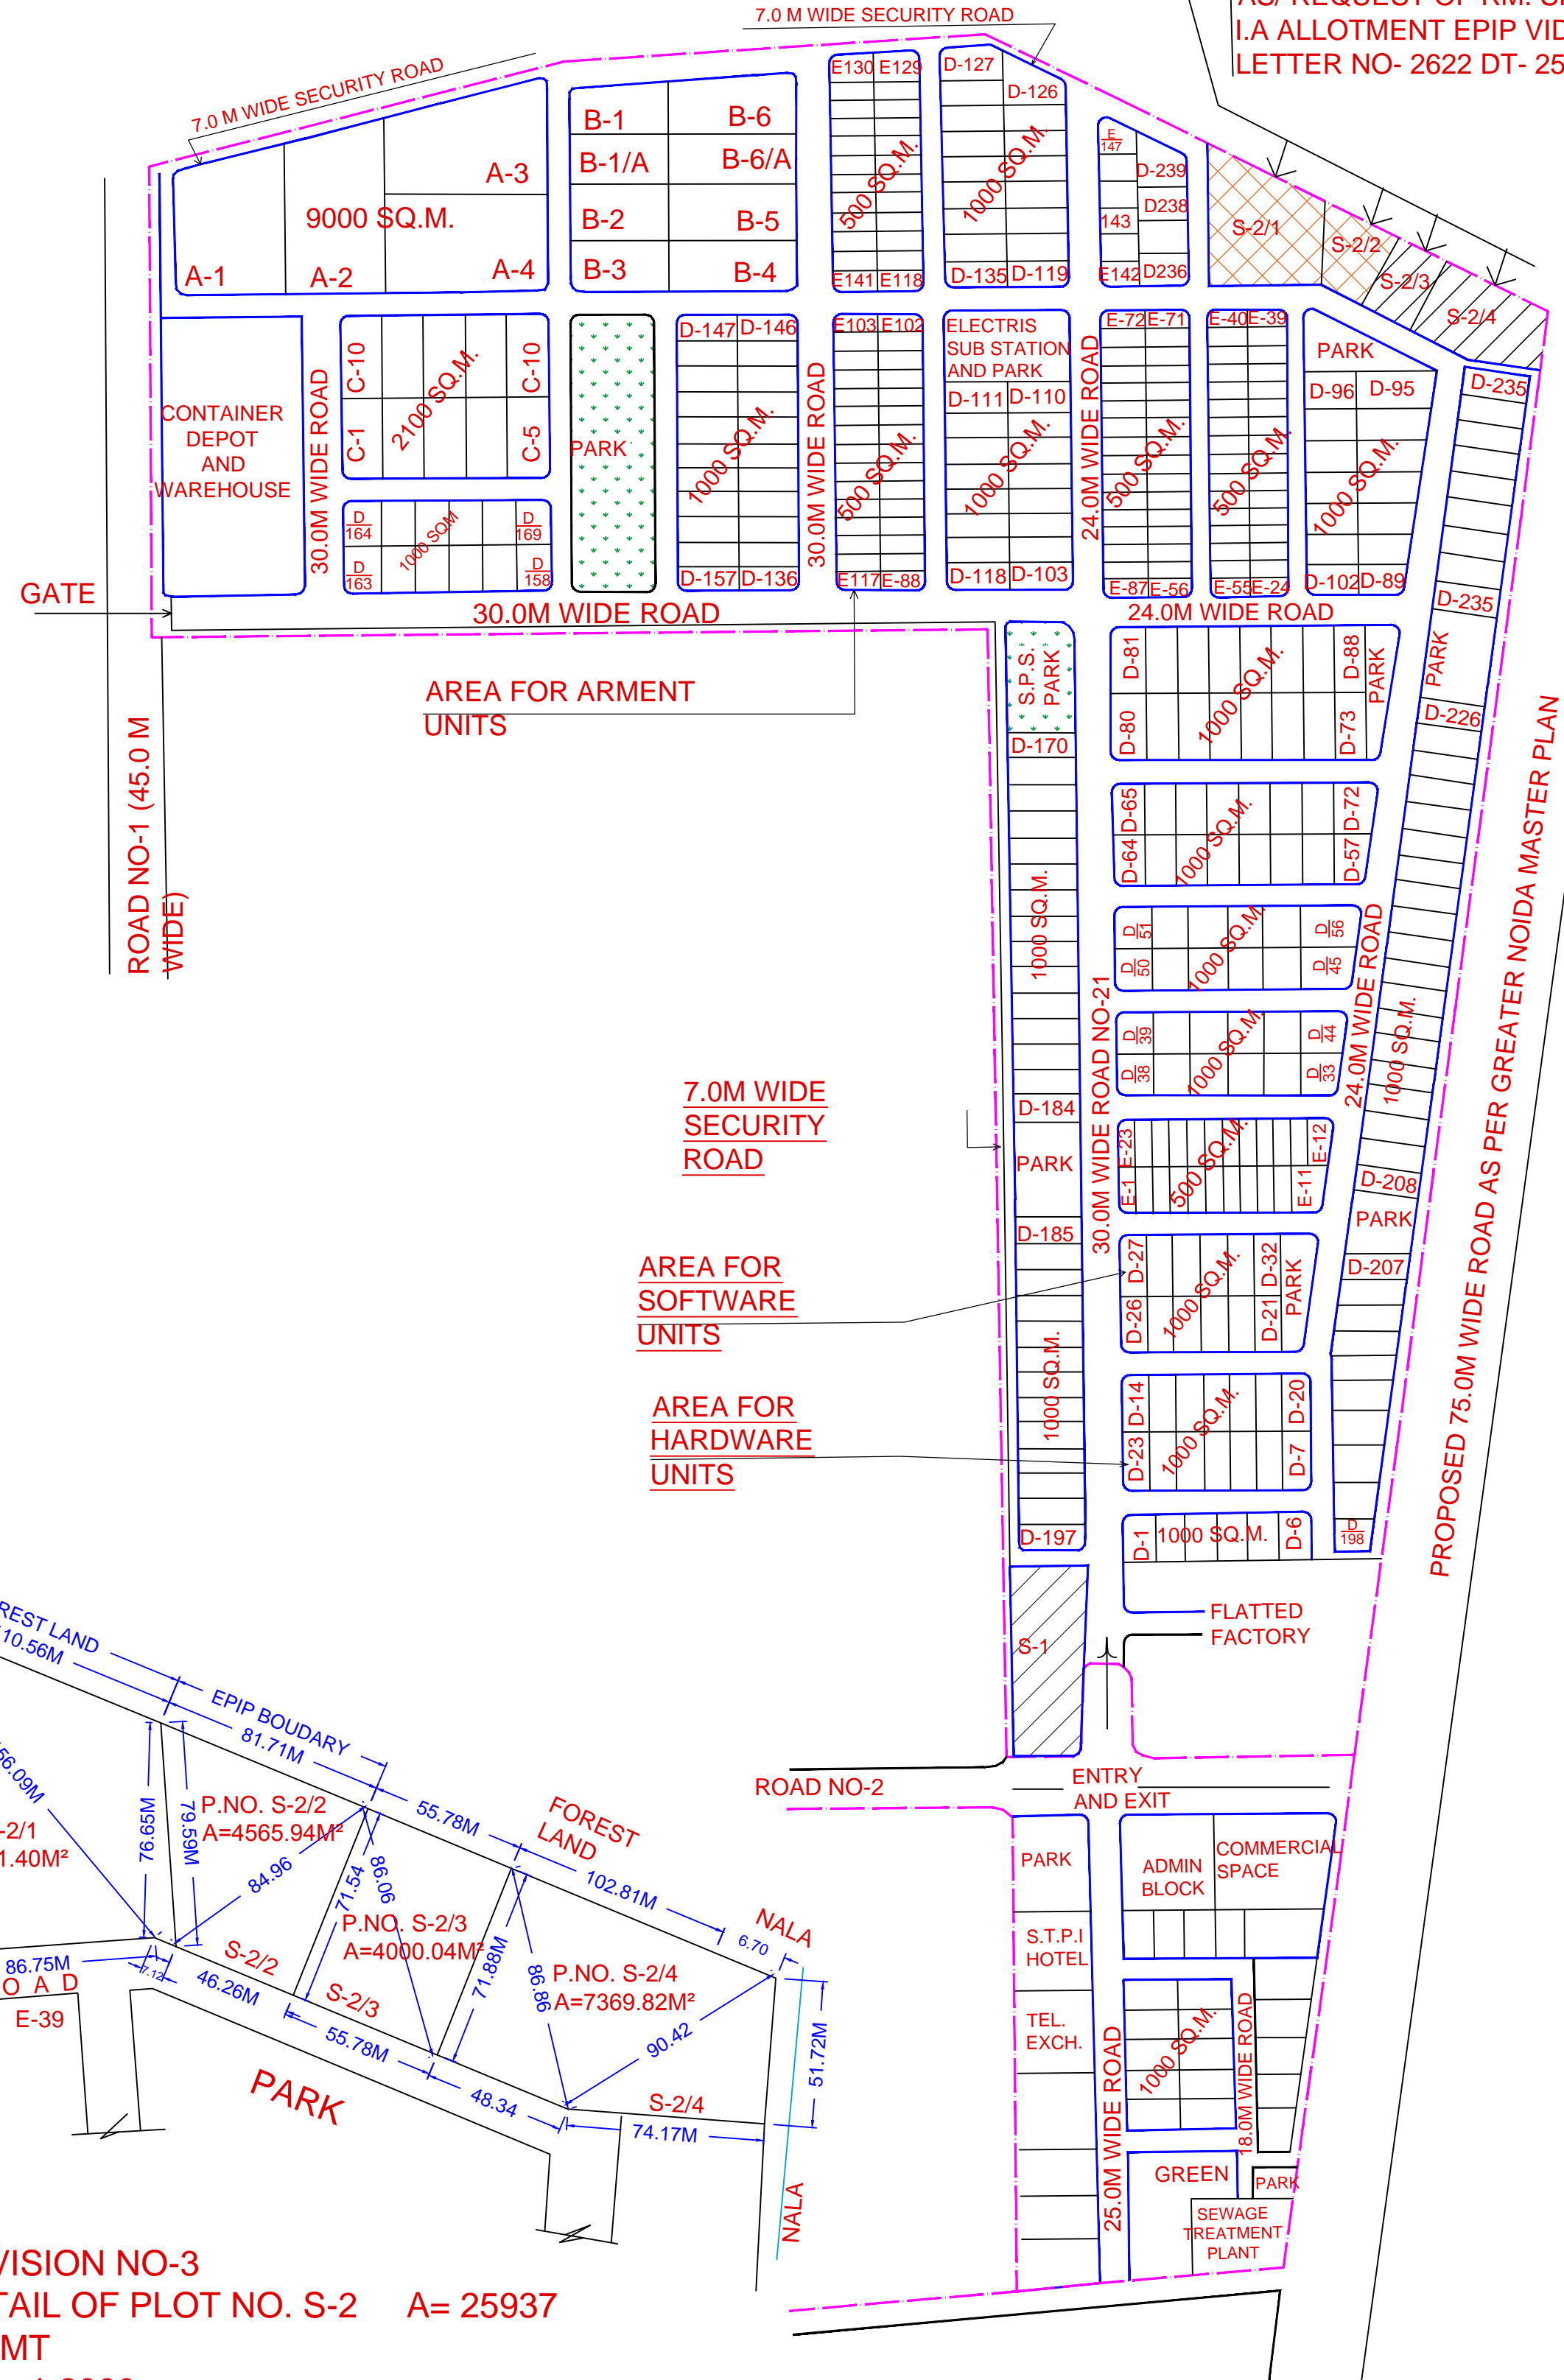

**INDEX:-**  
BOUNDARY WALL  
PLOT NO- S-1, S-2  
PLOT NO- S-2/1, S-2/2  
S- 2/3 & S-2/4


LAND USE ANALYSIS			
SR. NO.	USE	AREA IN HEC	%OF TOTAL
1.	INDUSTRIAL	44.78	52.39
2.	FLATTED FACTORY	2.83	3.31
3.	ADMN. BLOCK	0.57	0.67
4.	HOTEL	0.40	0.47
5.	ELECTRIC SUB STATION (SS-1)	0.55	0.64
6.	TELEPHONE EXCHANGE	0.40	0.47
7.	WATER WORKS	0.05	0.06
8.	SEWAGE P.S.	0.05	0.06
9.	SEWAGE PUMP STATION	0.43	0.50
10.	WARE HOUSE	2.45	2.87
11.	HOUSING	0.40	0.47
12.	COMMERCIAL	0.70	0.82
13.	PARKS	4.88	5.71
14.	ROADS	26.99	31.57
TOTAL		85.48	100.00

**NOTE:-**  
1. AS PER PROPOSAL FROM R.M. SURAJPUR VIDE LATTER NO- 5214 DT. 18.08.2017 AREA RESERVED FOR FUTURE USE IS ASSIGNED INDUSTRIAL USE AS PLOT NO. S-2

2. SUBSEQUENT TO REVISION OF LAYOUT PLAN DT. 16-12-2010, THE LAND RESERVED FOR FUTURE USE HAS BEEN ASSIGNED INDUSTRIAL USE AS PLOT NO- S-1

3(A)	PLOT NO- S-1 (INCL.)	9363.00	SQ.MT.
3(B)	PLOT NO- S-2/1 (INCL.)	10001.40	SQ.MT.
3(C)	PLOT NO- S-2/2 (INCL.)	4565.94	SQ.MT.
3(D)	PLOT NO- S-2/3 (INCL.)	4000.04	SQ.MT.
3(E)	PLOT NO- S-2/4 (INCL.)	7369.82	SQ.MT.
TOTAL=		35300.00	SQ.MT.

**Disclaimer:**  
It is to be noted that the digitization of layouts in AutoCad are undertaken by the layouts as available and provided by UPSIDA. Such layouts may be amended in the future from time to time.

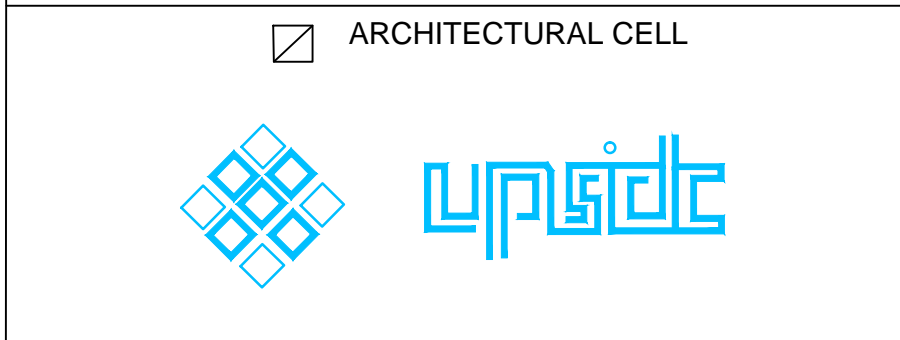

**JOB TITLE**  
REVISED LAYOUT OF EPIP AT I.A. SITE-V. SURAJPUR DISTT- G.B. NAGAR (U.P.)

**DRG. TITLE:**  
RE. DESIGNATED OF REV. LAND FOR FUTURE USE AS INDL. PLOT NO- S-1 & S-2

APPROVED ON- DT. 16-12-2010  
RIVISION NO- 2 & 3

SCALE:-1:40  
DRG.BY

TRACED BY: R.K. SAHU

KANCHAN HANSPAL  
ASST. MANAGER (A.T.P)

PANKAJ PANDEY  
SR. MANAGER (P)  
I/C (A.T.P.)

RANVIR PRASAD  
MANAGING DIRECTOR/  
CEO-UPSIDA

DATE- 15-09-2017