


LAYOUT PLAN OF PLAN OF INDUSTRIAL AREA FIROZABAD AS AMENDED ON 20-01-2009 (FOR REFERENCE ONLY)

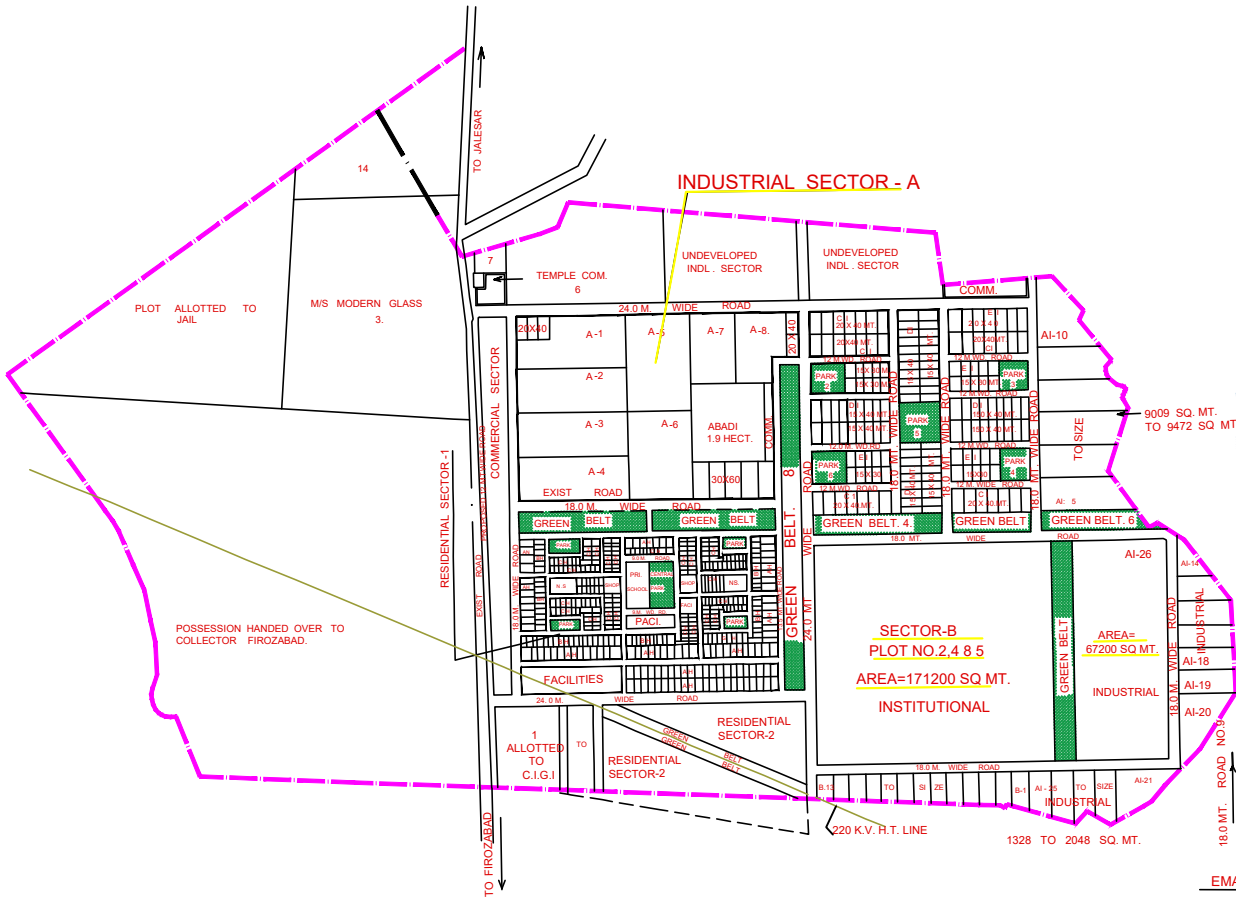

NOTE—
REVISED AREA OF PLOT NO. AI-19 AND AI-20 AS PER TRACING PROVIDED BY EXE. ENGI. NIRMAL KHAND-5 AGRA ALONG WITH LETTER NO.160/SIDC/CD-5 DT.06-7-11

JOB TITLE:- REVISED DIMENSION OF P. NO AI-19 & AI-20 I.A. FIROZABAD	KANCHAN HANSPAL TT.MANAGER (ARCH)
DRG. TITLE:- DEMARICATION OF NALA	MANMOHAN S.E/ INCHARGE (A.T.P.)
REVISION NO.3	D.S. SHARMA ADD.MANAGING DIRECTOR
DT. 10.08.11 DRG NO	SCALE 1: 1000
DEACT BY - J.K. SRIVASTAVA D/ MAN.	

STATEMENT OF PLOTS :- (RESIDENTIAL SECTOR -1)				
S.NO	TYPE	SIZE IN MT.	AREA IN SQ.MT.	NOS.
1.	A H	12.0 X 25.0	300.0	115
2.	B H	9.0 X 20.0	180.0	75
3.	C H	7.5 X 15.0	112.50	198
			TOTAL	388

LAND USE ANALYSIS.			
INDUSTRIAL SECTOR : A			
S.NO	USE	AREA IN HECT.	% OF TOTAL
1.	PLOT	45.71	62.29
2.	PARK	3.51	4.78
3.	GREEN BELT	9.56	13.03
4.	FACILITIES	0.50	0.68
5.	ROAD	14.10	19.22
TOTAL AREA =		73.38 HECT.	100.00

STATEMENT OF PLOTS (SECTOR-B)				
S.NO.	TYPE	SIZE IN SQ.MT.	AREA IN SQ.MT.	NOS.
1.	AI-14 TO AI-25	TO SIZE	2040 TO 5536	12
2.	AI-26	TO SIZE	67200.00	01
3.	B-1 TO B-13	TO SIZE	408 TO 21760	13
TOTAL=				26

LAND USE ANALYSIS (SECTOR - B)			
S.NO	USE	AREA IN HECT.	% OF TOTAL
1.	PLOTS	30.65	83.90
2.	GREEN	1.60	4.38
3.	ROAD	4.28	11.72
TOTAL		36.53 HECT.	100.00

RESIDENTIAL SECTOR -1			
S.NO	USE	AREA IN HECT.	% OF TOTAL
1.	PLOTS	6.36	38.25
2.	PARK	2.81	16.90
3.	FACILITIES	1.94	11.66
4.	ROAD	5.31	31.93
5.	COMMERCIAL	0.21	1.26
TOTAL		16.63	100.00

AREA ANALYSIS :-	
1	INDUSTRIAL SECTOR = 76.18 HECT.
2	SECTOR - B = 36.53
3	COMMERCIAL SECTOR = 2.80
4	RESIDENTIAL SECTOR-1 = 16.63
5	RESIDENTIAL SECTOR-2 = 8.74
TOTAL AREA = 138.08 HECT	

DISCLAIMER:- THIS MAP IS PROVIDED FOR INFORMATION PURPOSE ONLY AND IS NOT INTENDED FOR USE IN LEGAL PROCEEDINGS. THE ACCURACY AND COMPLETENESS OF THE INFORMATION REPRESENTED ARE NOT GUARANTEED. THE INFORMATION PRESENTED HEREIN, INCLUDING BOUNDARIES, LAND USE DESIGNATIONS, AND OTHER DETAILS, IS SUBJECT TO CHANGE WITHOUT PRIOR NOTICE. THE MAP SHOULD NOT BE USED AS A LEGAL DOCUMENT OR FOR ANY PURPOSE REQUIRING PRECISE MEASUREMENTS OR LEGAL VALIDATION. FOR OFFICIAL AND LEGALLY BINDING INFORMATION PLEASE CONSULT RELEVANT OFFICE AUTHORITY.

NOTE:-
DEMARICATION OF NALA BETWEEN PLOT NO. AI-19 AND AI-20 & AS PER TRACING PROVIDED BY EXE. ENGI. NIRMAL KHAND-5 AGRA ALONG WITH LETTER NO. 3871 SIDE /CD-5 I.A. FIROZABAD. DT. 23.12.2008

ARCHITECTURAL CELL

UPSIDA COMPLEX
A 1/4 LAKHANPUR, KANPUR.

REVISION NO.3	KANCHAN HANSPAL ASSTT. MANAGER	JOB TITLE - LAY OUT PLAN OF INDL. AREA FIROZABAD	KANCHAN HANSPAL ASSTT. MANAGER
	R.K. SRIVASTAVA MANAGER (A.T.P.)		AJAZ HUSSAIN DY. MANAGER. (ARCH.)
DT.20.01.09 SIDC/ATP/	SCALE:1: 1000	REVISION NO. (1),(2)	BHUPESH SINGH SR.MANAGER (A.T.P.)
			Y.P. SINGH GENERAL MANAGER (DEV.)
DEACT. J.K. SRIVASTAVA	SCALE: 1:4000	DRG NO.	DATE : 12/01/2001
DEACT BY: J.K. SRIVASTAVA		DEALT BY: RAM CHANDRA (APP.)	