


# LAYOUT PLAN OF I.I.D CENTER INDUSTRIAL AREA, ETAH

AMENDED DATE ON 24/07/2000 (ONLY FOR REFERENCE)

## DISCLAIMER:-

THIS MAP IS PROVIDED FOR INFORMATION PURPOSE ONLY AND IS NOT INTENDED FOR USE IN LEGAL PROCEEDINGS. THE ACCURACY AND COMPLETENESS OF THE INFORMATION REPRESENTED ARE NOT GUARANTEED. THE INFORMATION PRESENTED HEREIN, INCLUDING BOUNDARIES, LAND USE DESIGNATIONS, AND OTHER DETAILS, IS SUBJECT TO CHANGE WITHOUT PRIOR NOTICE. THE MAP SHOULD NOT BE USED AS A LEGAL DOCUMENT OR FOR ANY PURPOSE REQUIRING PRECISE MEASUREMENTS OR LEGAL VALIDATION. FOR OFFICIAL AND LEGALLY BINDING INFORMATION PLEASE CONSULT RELEVANT OFFICE AUTHORITY.

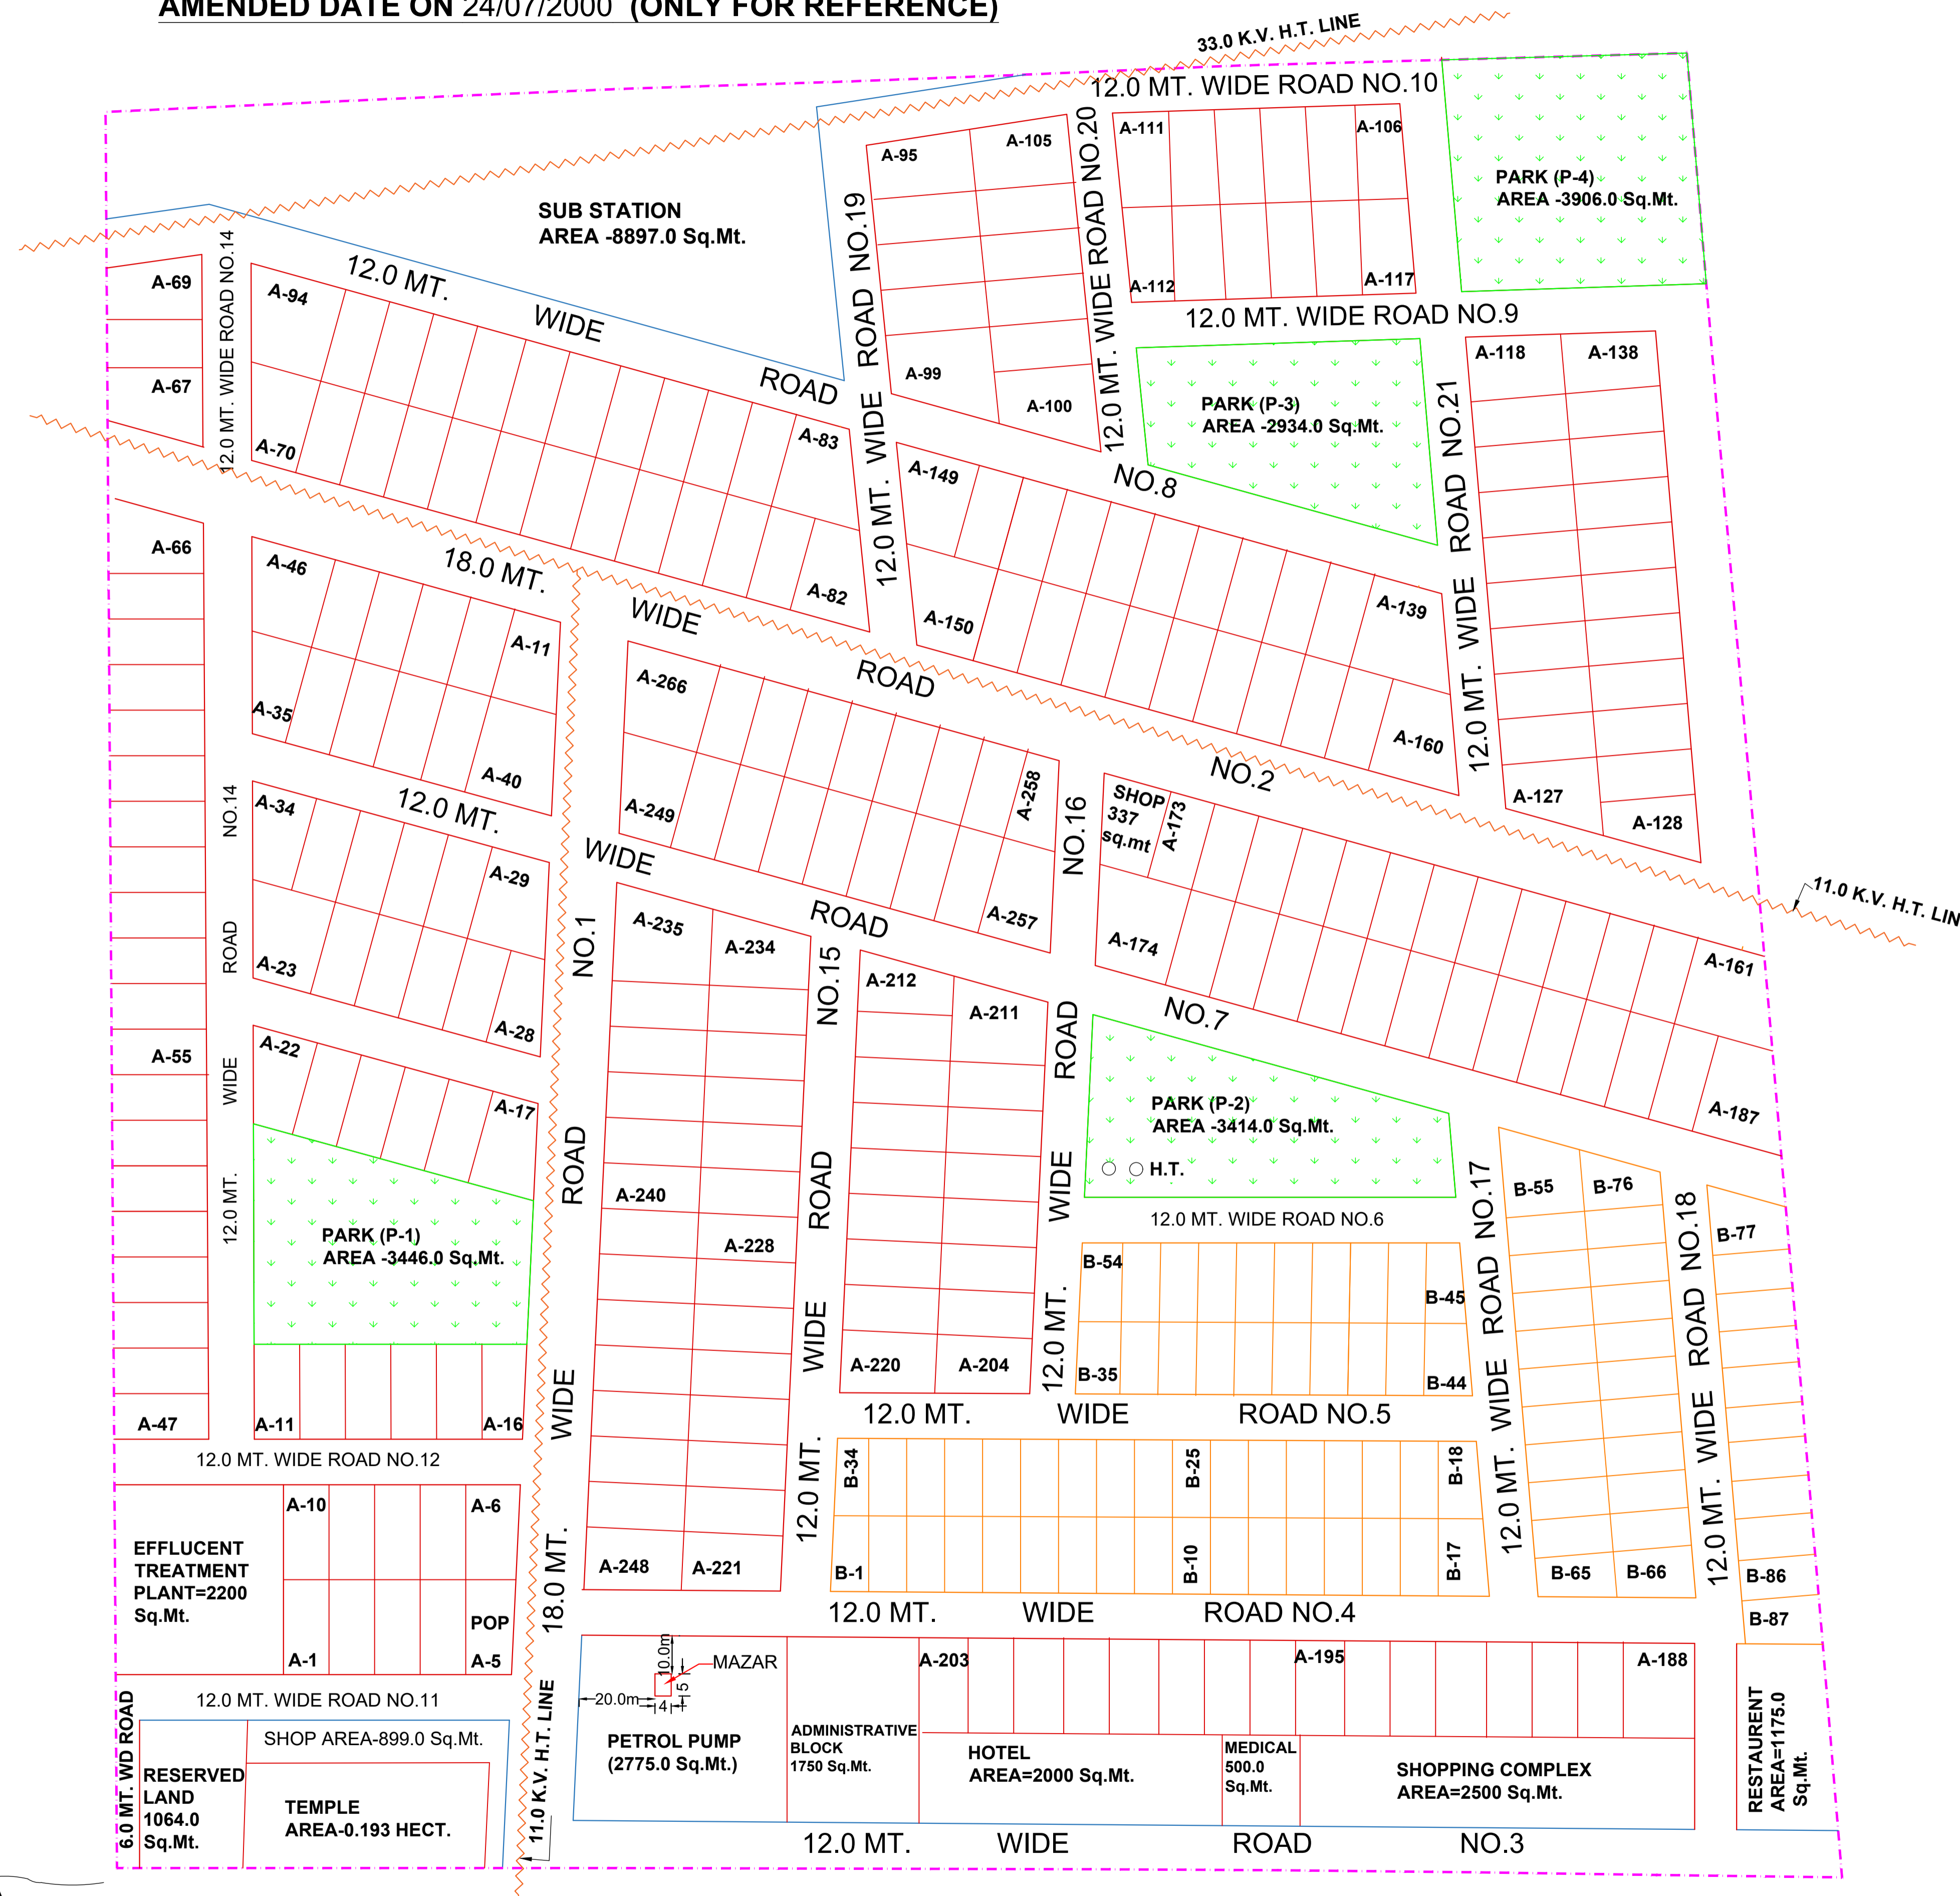

## LAND USE:-

S.N.	LAND USE	AREA IN HECT.	%OF TOTAL
1.	PLOTS	10.72	53.13
2.	PARKS	01.36	6.70
3.	ROADS	05.70	28.25
4.	RESIDENTIAL LAND	00.10	0.49
<b>COMMERCIAL</b>			
1.	RESTAURANT	00.11	
2.	PETROL PUMP	00.28	
3.	SHOPPING COMPLEX	00.25	
4.	SHOPS	00.12	
		00.76	3.76
<b>C.F.C</b>			
1.	ADMINISTRATIVE BLOCK. TELE PHONE/ POST & TELE GRAPH	00.18	
2.	HOTEL	00.20	
3.	SUB-STATION	00.89	
4.	MEDICAL CENTRE	00.05	
5.	EFFLUENT PLANT	00.22	
		01.54	7.63
<b>TOTAL</b>		20.18	100.00

## STATEMENT OF PLOTS

S.N.	TYPE	SIZE IN MT.	AREA IN SQ.MT.	NOS.
1.	A	12.0X25.0	300.00	266
2.	B	10.0X20.0	200.00	87
			<b>TOTAL</b>	<b>353</b>

ARCHITECTURAL CELL



UPSIDA COMPLEX  
A 1/4 LAKHANPUR KANPUR.

## JOB TITLE:-

LAYOUT PLAN OF I.I.D.  
CENTER AT  
INDUSTRIAL AREA  
ETAH

SD  
KANCHAN HANSPAL  
ASSTT. MANAGER (ARCH.)

SD  
R.K. SRIVASTAVA  
MANAGER (ARCH.)

SD  
BHUPESH SINGH  
SR.MANAGER (A.T.P.)

## DRG.TITLE:-

LAYOUT PLAN

SD  
Y.P.SINGH  
GENERAL MANAGER(DEV)

SD  
ARUN SINGHAL  
JT.MANAGING DIRECTOR

## REVISION NO.3

SD  
RAJIVE KUMAR  
MANAGING DIRECTOR

N

SCALE: 1CM=10M

DATE:-24.07.2000

DRG. NO:-

DEALT B:- V.B. MISHRA