


LAYOUT PLAN OF SALEMPUR INDUSTRIAL AREA

AMENDED DATE ON 12-11-2024 (ONLY FOR REFERENCE)

LAYOUT PLAN OF SALEMPUR INDUSTRIAL AREA

Sr.No.	DESCRIPTION OF AREA				REMARK
	LAND AREA	AREA IN SQFT.	AREA (IN HA.)	%	
1	AREA AS PER SURVEY PLAN	2011195.00	201.12		
2	ABADI WITH VILLAGE DEVELOPMENT AREA	62860.00	6.29		
	NET AREA (A-B)	1948335.00	194.83		
1	AREA UNDER INDUSTRIAL PLOTS	1115613.00	111.56	57.26	
2	AREA UNDER COMMERCIAL	26840.00	2.68	1.38	
3	AREA UNDER FACILITY	113200.00	11.32	5.81	
4	AREA UNDER WARE HOUSE	42000.00	4.20	2.16	
5	AREA UNDER PARK/GREEN	198920.00	19.89	10.21	
6	AREA UNDER ROAD	451762.00	45.18	23.19	
	GRAND TOTAL	1948335.00	194.83	100.00	

DISCLAIMER:-
 THIS MAP IS PROVIDED FOR INFORMATION PURPOSE ONLY AND IS NOT INTENDED FOR USE IN LEGAL PROCEEDINGS. THE ACCURACY AND COMPLETENESS OF THE INFORMATION REPRESENTED ARE NOT GUARANTEED. THE INFORMATION PRESENTED HEREIN, INCLUDING BOUNDARIES, LAND USE DESIGNATIONS, AND OTHER DETAILS, IS SUBJECT TO CHANGE WITHOUT PRIOR NOTICE. THE MAP SHOULD NOT BE USED AS A LEGAL DOCUMENT OR FOR ANY PURPOSE REQUIRING PRECISE MEASUREMENTS OR LEGAL VALIDATION. FOR OFFICIAL AND LEGALLY BINDING INFORMATION PLEASE CONSULT RELEVANT OFFICE AUTHORITY.

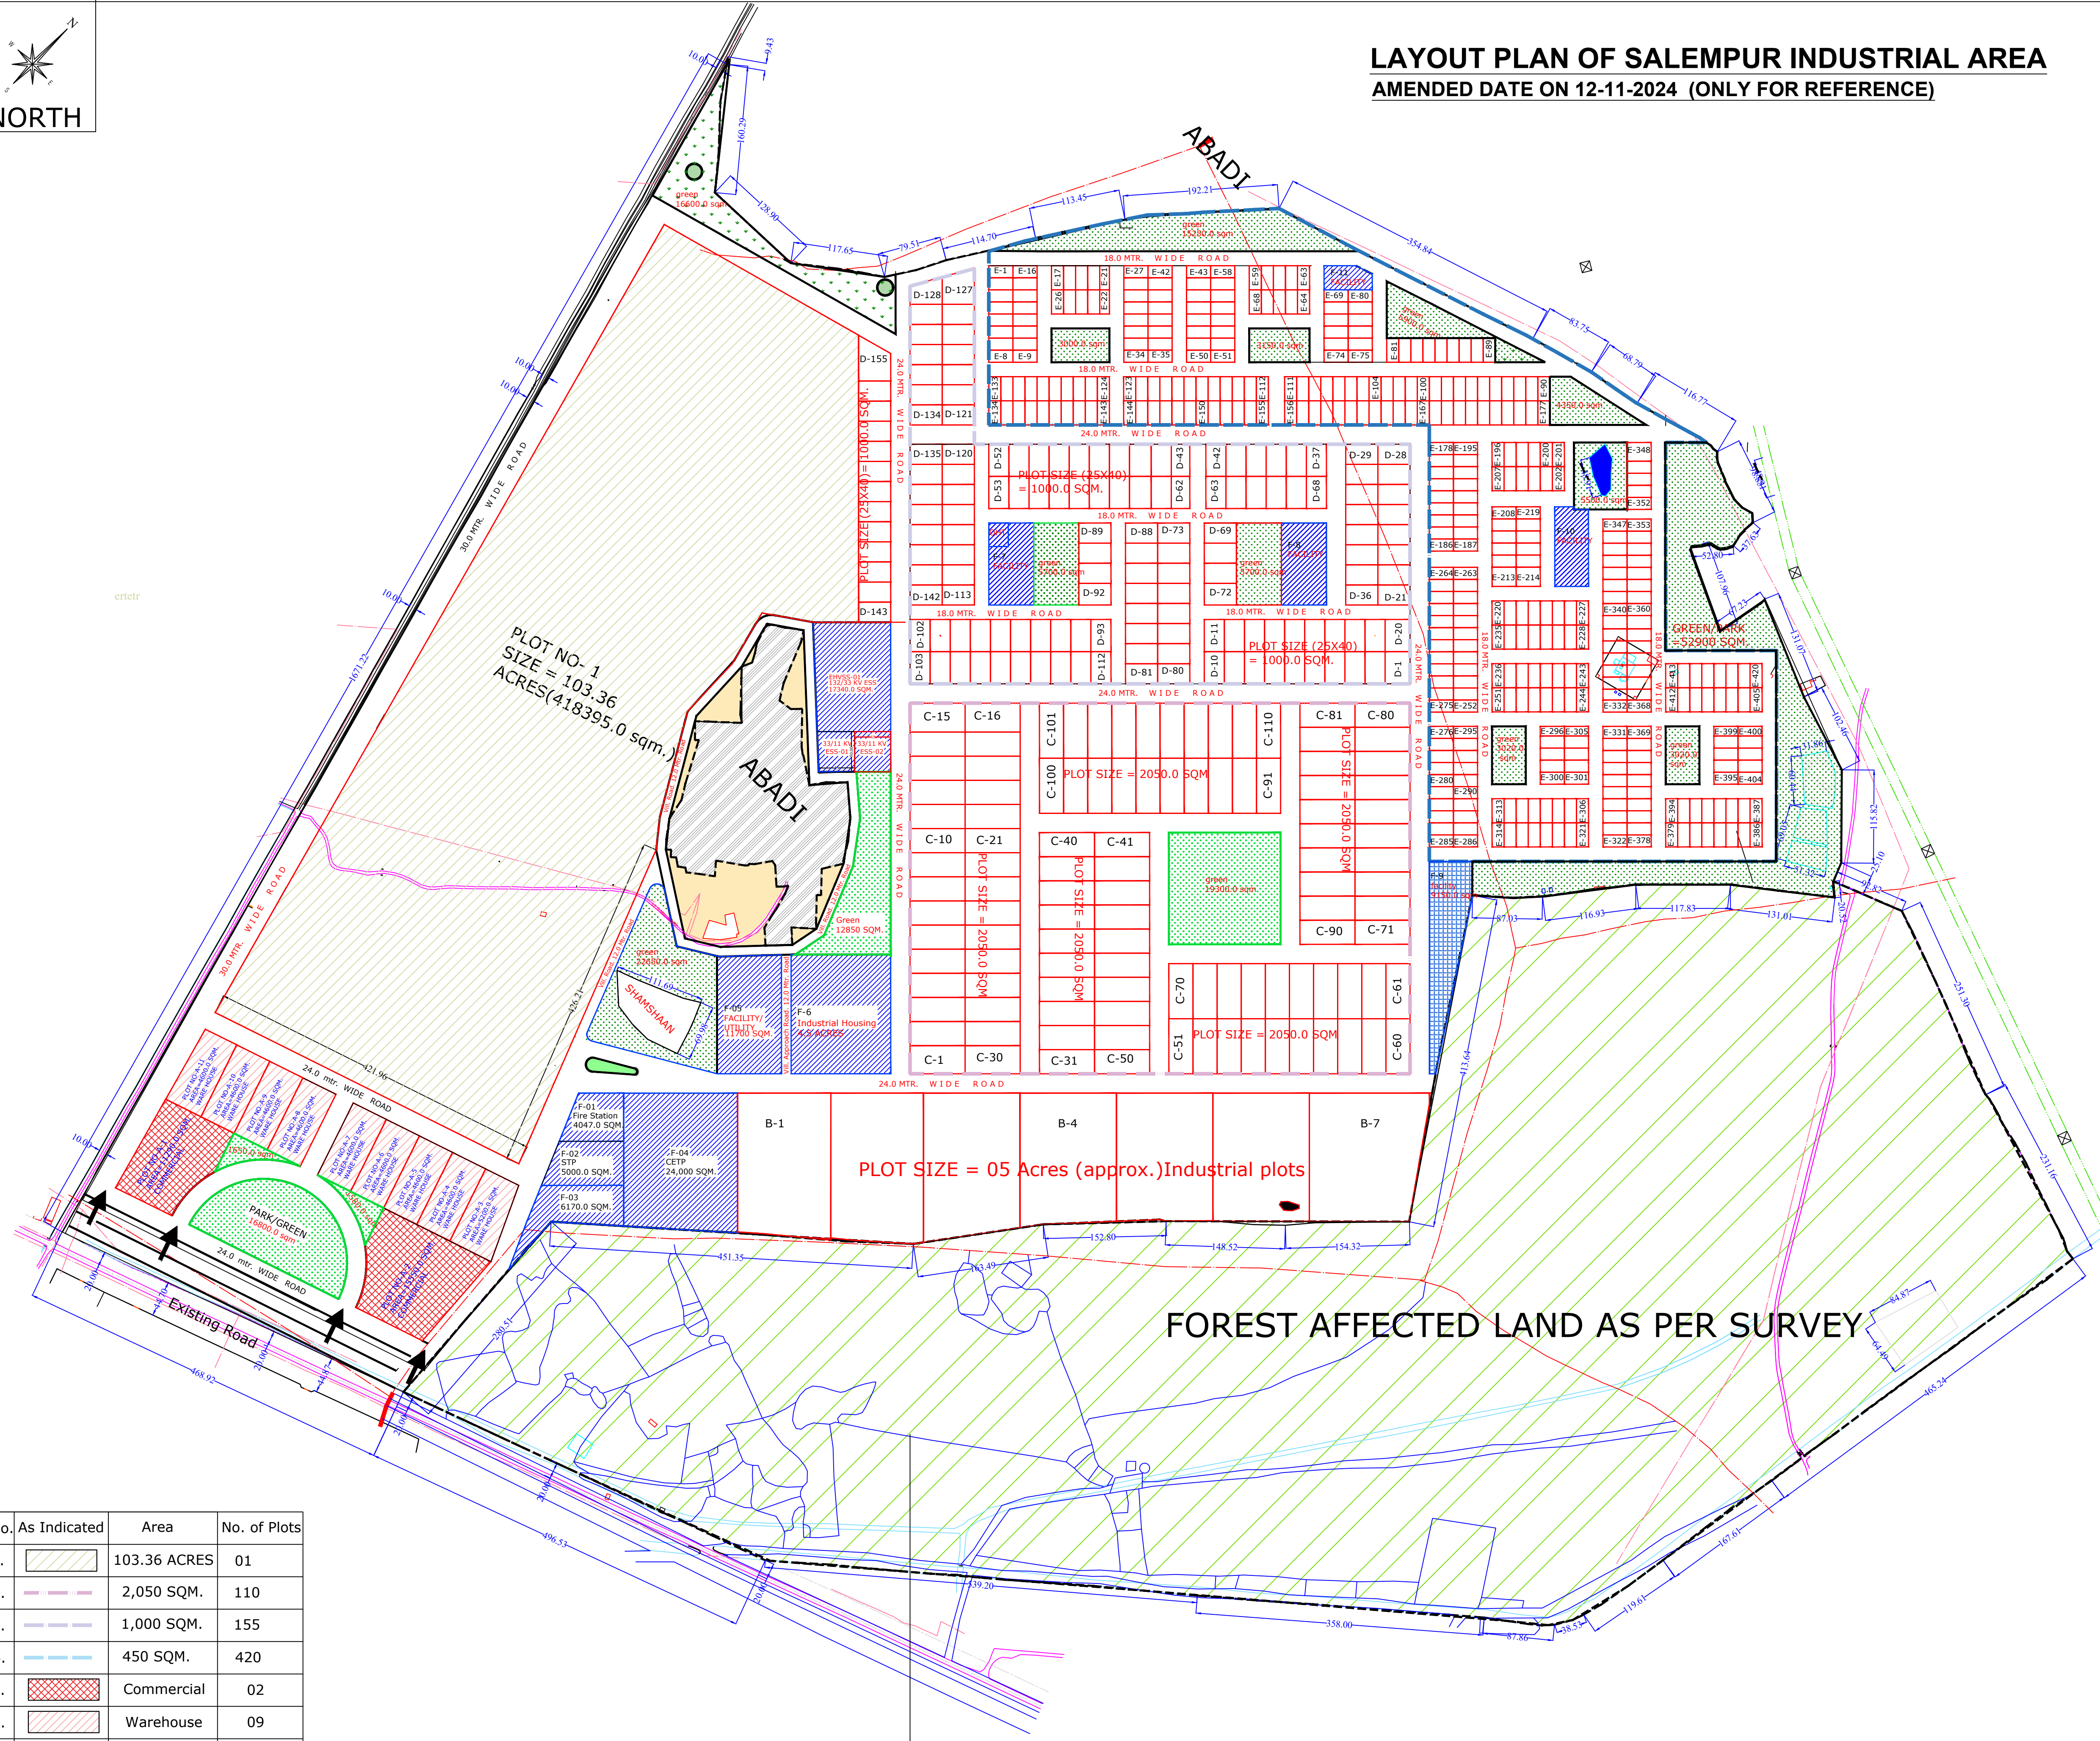

S.No.	As Indicated	Area	No. of Plots
1.		103.36 ACRES	01
2.		2,050 SQM.	110
3.		1,000 SQM.	155
4.		450 SQM.	420
5.		Commercial	02
6.		Warehouse	09
7.		Facility/Utility	15

ARCHITECTURAL CELL



JOB. TITLE :-
 INDUSTRIAL AREA SALEMPUR
 HATHRAS.

Suresh Kumar
 Asst. Manager (Arch./Plg.)

Shardul Vikram Tiwari
 Manager (Arch./Plg.)

DRG. TITLE :-
 INDUSTRIAL SECTOR
 LAYOUT PLAN

Asmita Lal
 Addl. Chief Executive Officer

REVISION NO :- 02

CHIEF EXECUTIVE OFFICER

DRG. NO. :- 01

DATE :- NOV. 2024

