
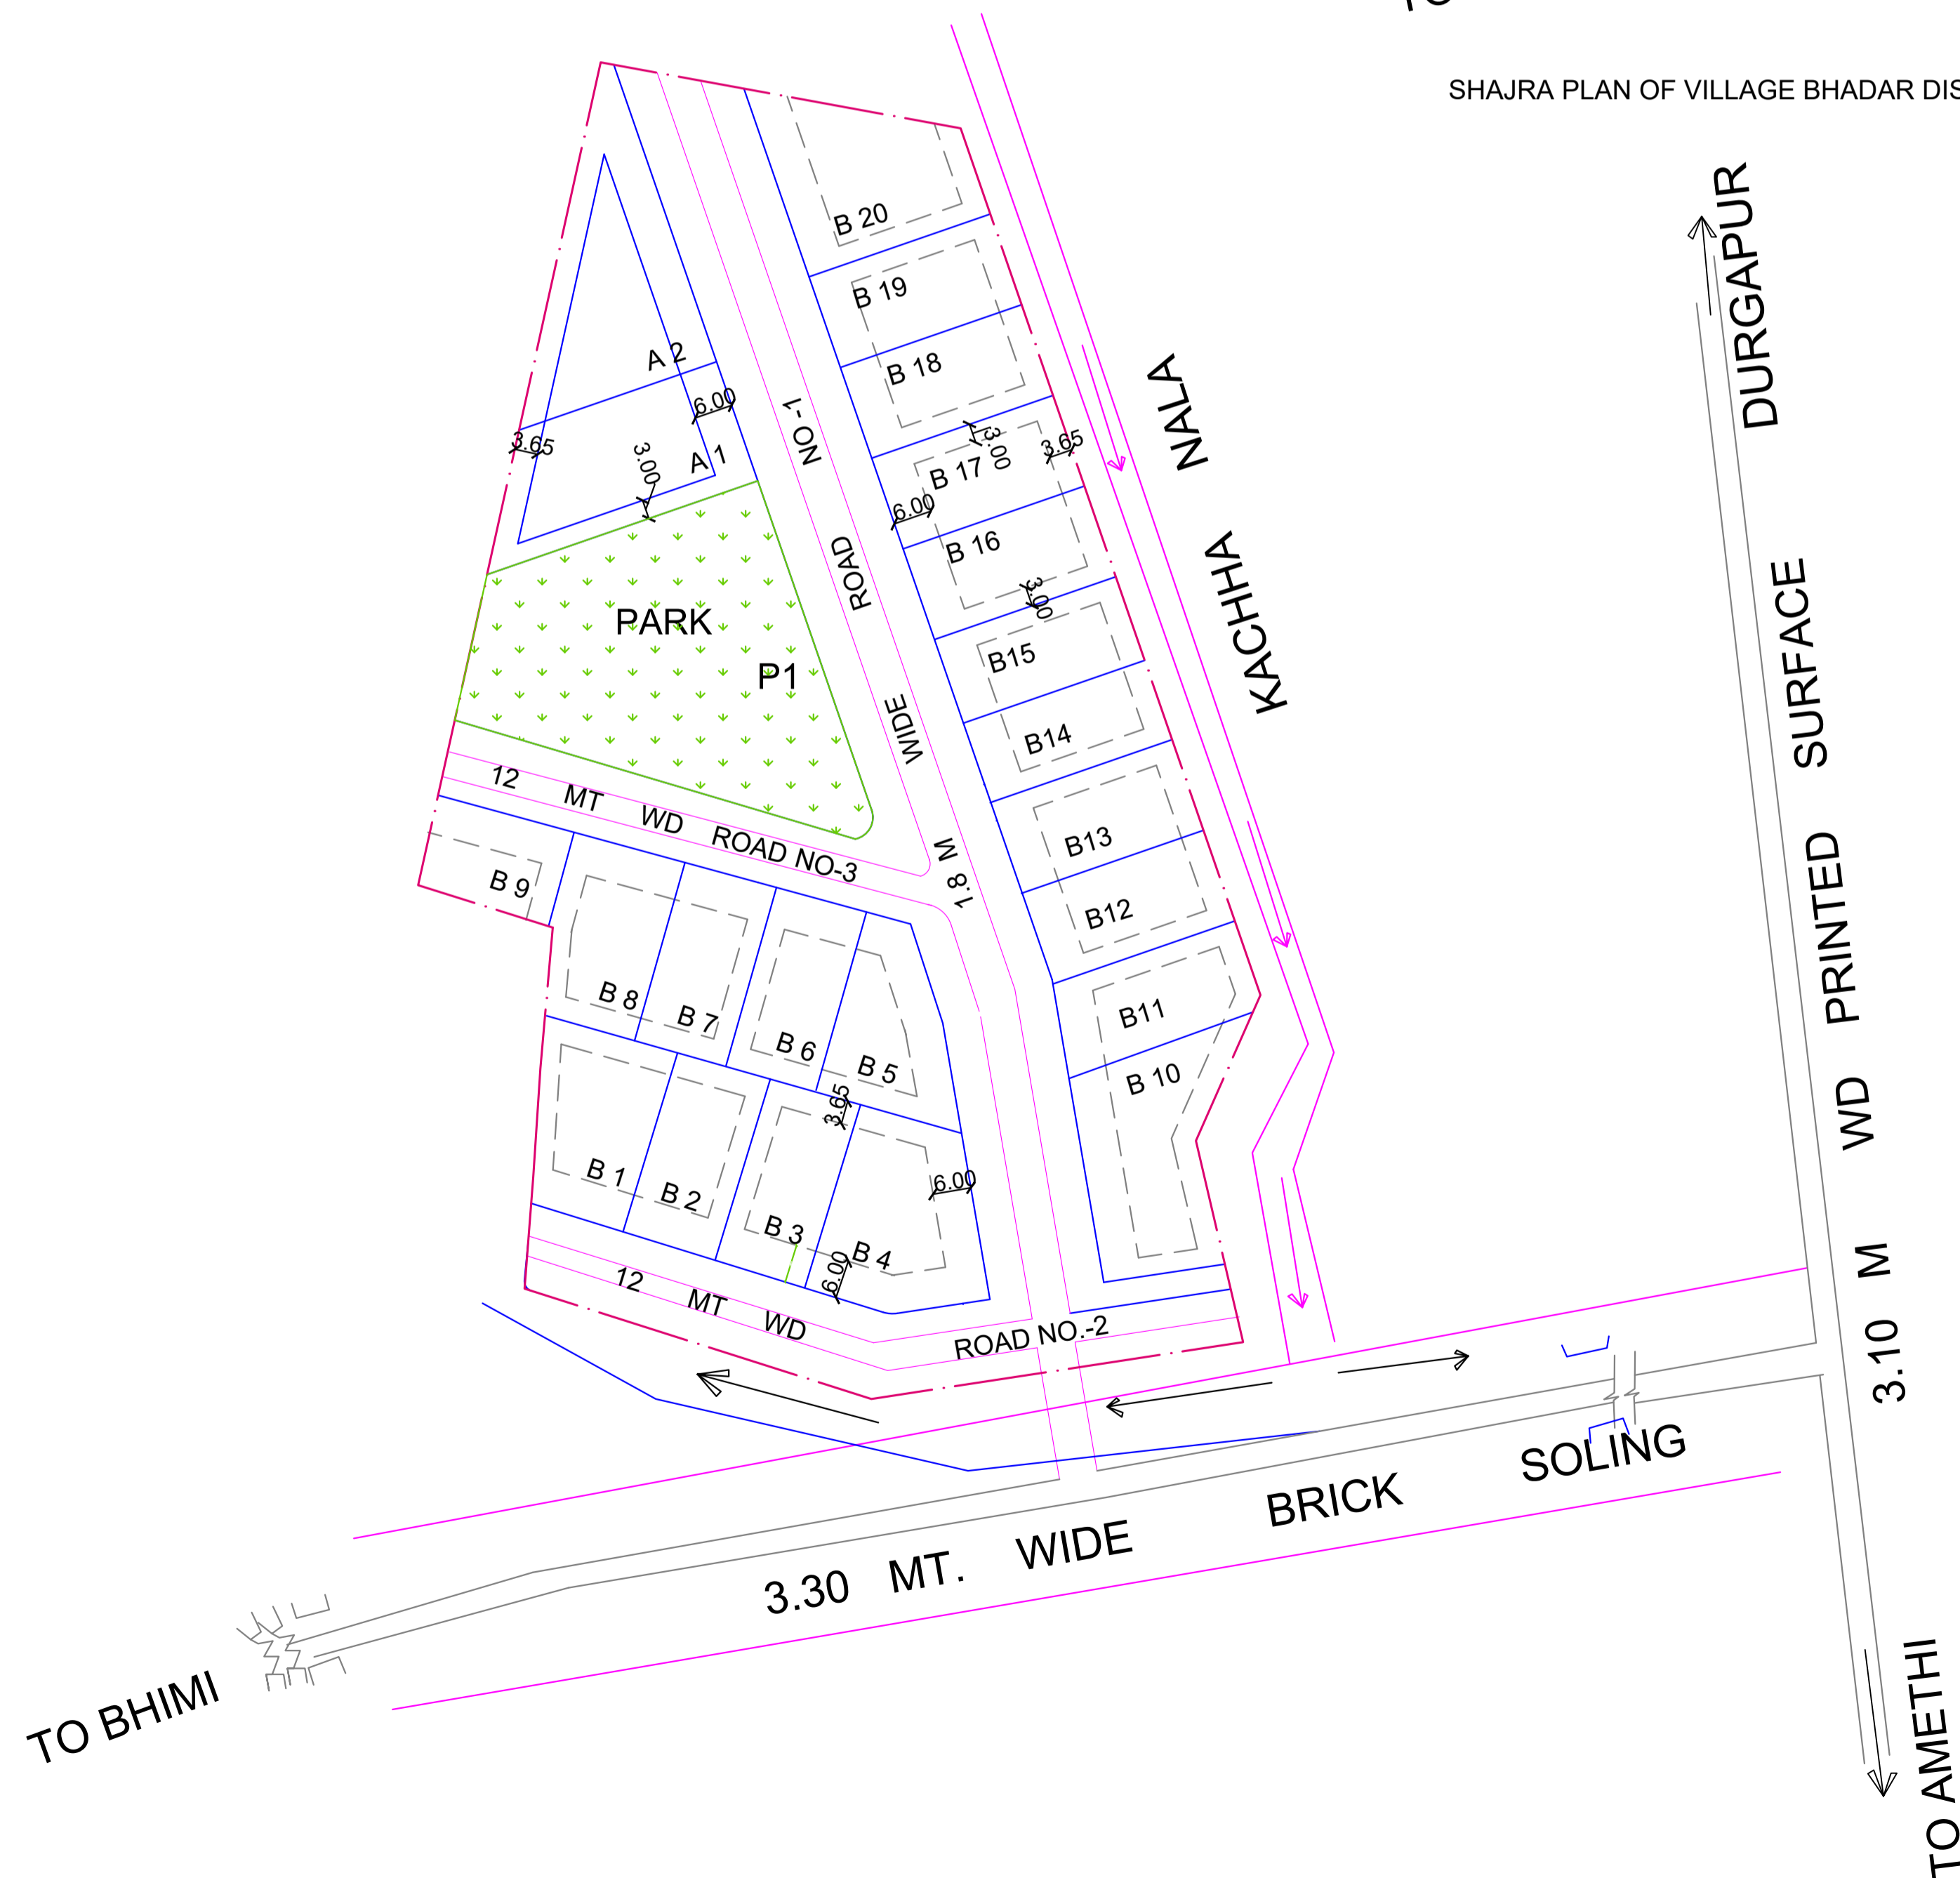


LAYOUT PLAN OF INDUSTRIAL ESTATE BHADAR DISTT. SULTANPUR
AMENDED DATE ON 1985 (ONLY FOR REFERENCE)

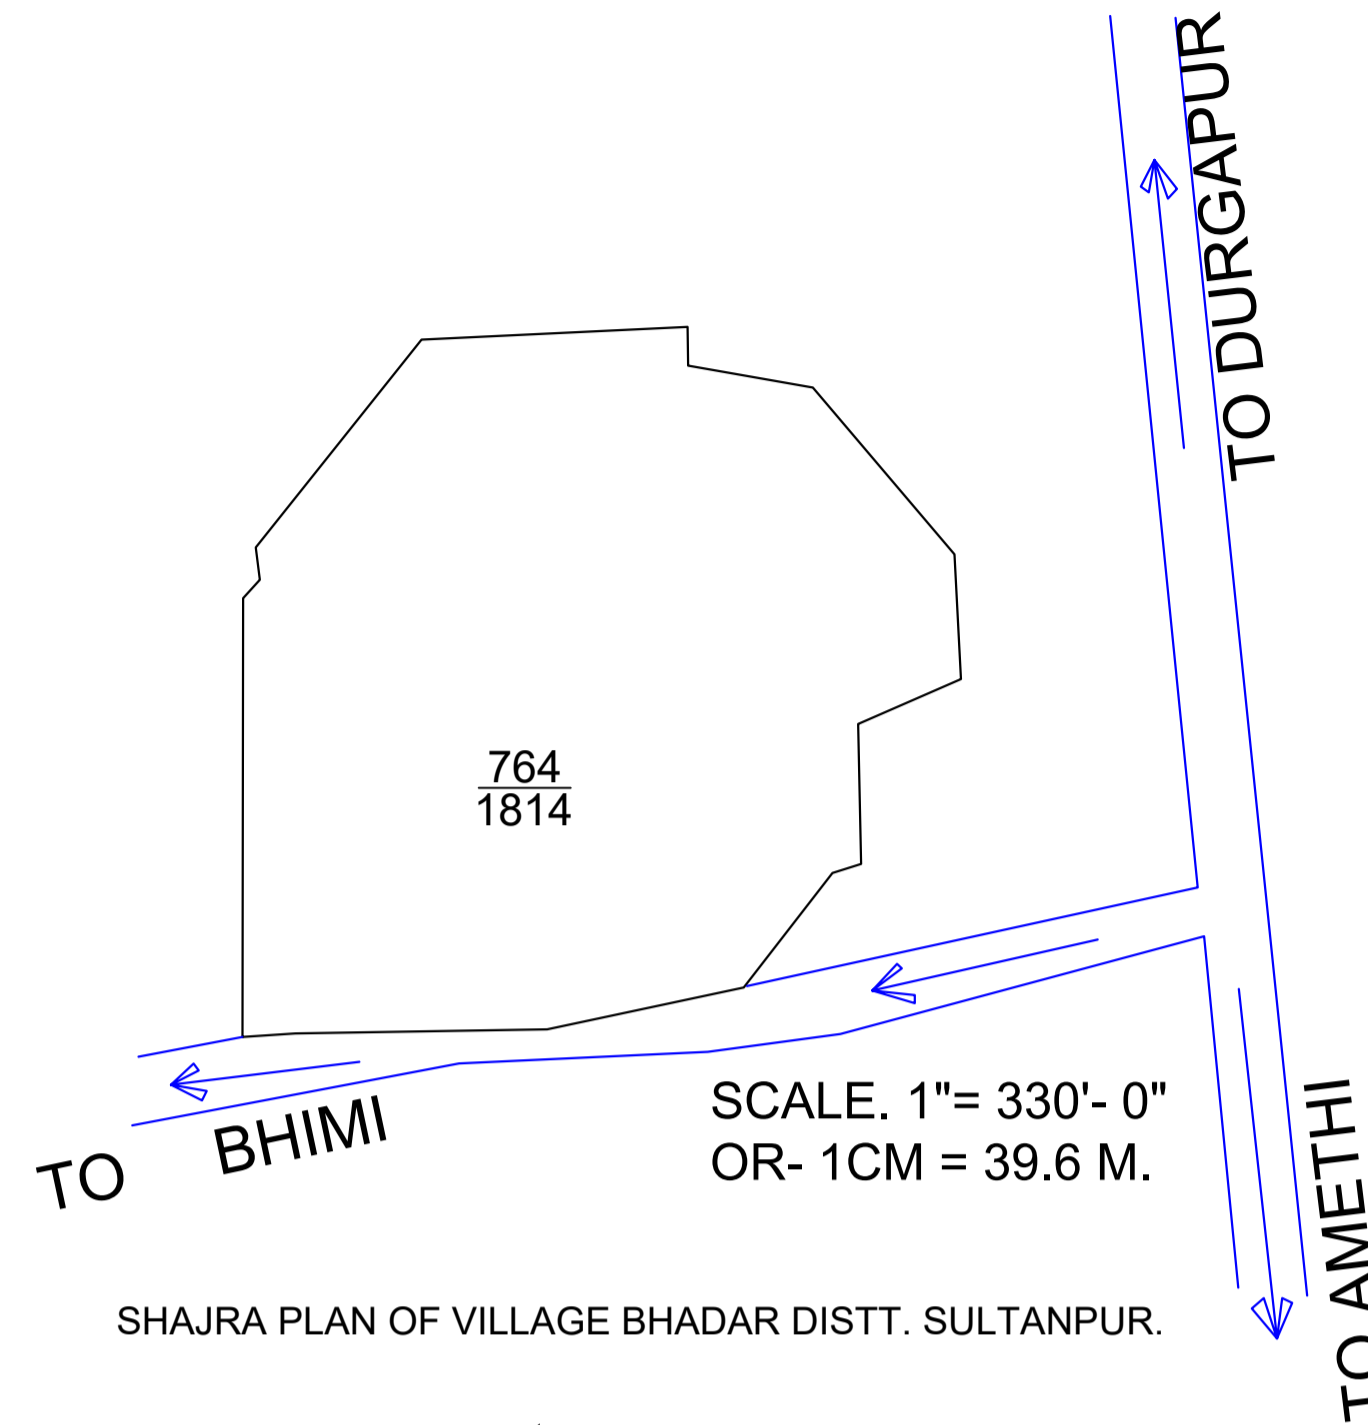

DISCLAIMER:-

THIS MAP IS PROVIDED FOR INFORMATION PURPOSE ONLY AND IS NOT INTENDED FOR USE IN LEGAL PROCEEDINGS. THE ACCURACY AND COMPLETENESS OF THE INFORMATION REPRESENTED ARE NOT GUARANTEED. THE INFORMATION PRESENTED HEREIN, INCLUDING BOUNDARIES, LAND USE DESIGNATIONS, AND OTHER DETAILS, IS SUBJECT TO CHANGE WITHOUT PRIOR NOTICE. THE MAP SHOULD NOT BE USED AS A LEGAL DOCUMENT OR FOR ANY PURPOSE REQUIRING PRECISE MEASUREMENTS OR LEGAL VALIDATION. FOR OFFICIAL AND LEGALLY BINDING INFORMATION PLEASE CONSULT RELEVANT OFFICE AUTHORITY.

STATEMENTS OF PLOTS

SL NO.	TYPE.	SIZE IN MT.	AREA IN SQM.	NOS.
1.	A	20 X 40	800	2
2.	B	15 X 30	450	20
			TOTAL-	22 NOS.

LAND USE ANALYSIS

SL NO.	USE	AREA IN HECT.	% TOTAL
1.	PLOTS	1.558	68.8
2.	PARKS	0.226	10.0
3.	ROADS	0.479	21.2
	TOTAL	2.263	100.0

BOUNDRY LINE

ARCHITECTURAL CELL



UPSIDA COMPLEX
A 1/4 LAKHANPUR KANPUR.

JOB TITLE -
LAYOUT PLAN
IND. ESTATE. BHADAR
DISTT. SULTANPUR.

SD
R.D GUPTA
Dy. MANAGER (ARCH.)

SD
S.P. GAUTAM
CHIEF MANAGER (A.T.P.)

SD
RAVINDAR SINGH
GENERAL MANAGER

SD
H.C. GUPTA
MANAGING DIRECTOR