


LAYOUT PLAN OF INDUSTRIAL ESTATE SUKUL BAZAR DISTT. SULTANPUR
AMENDED DATE ON 08-06-1984 (ONLY FOR REFERENCE)

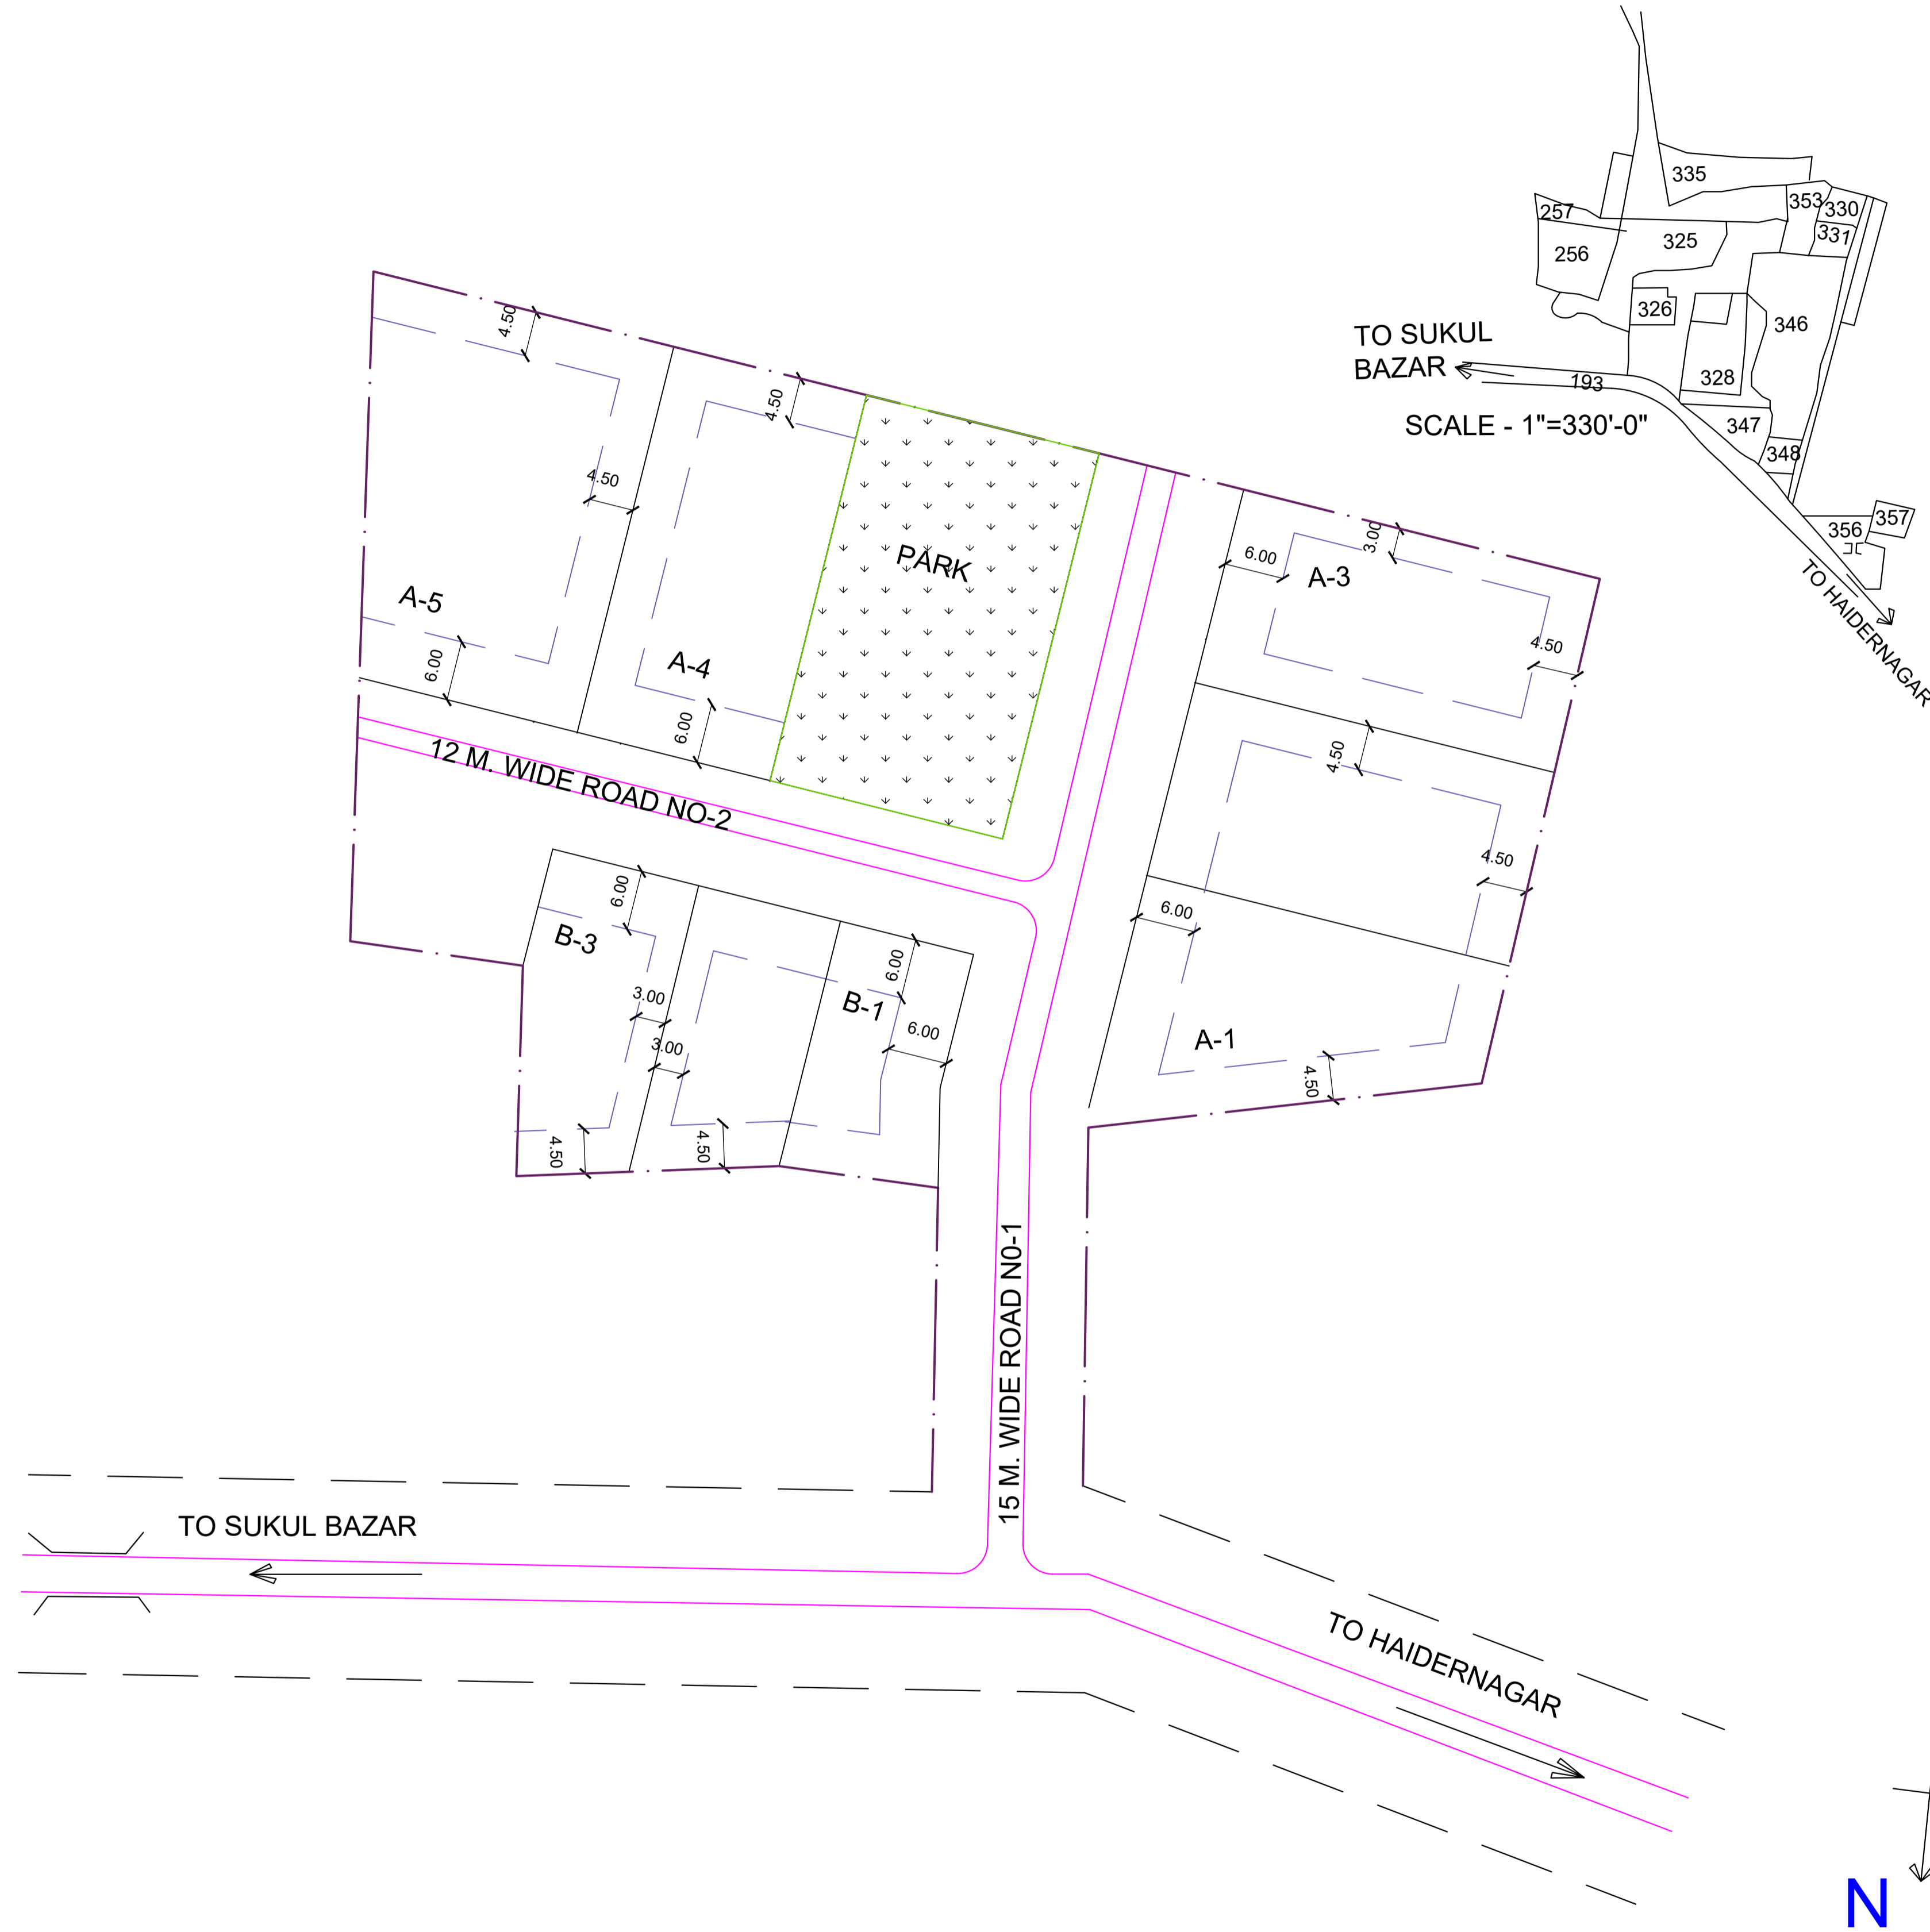

DISCLAIMER:-

THIS MAP IS PROVIDED FOR INFORMATION PURPOSE ONLY AND IS NOT INTENDED FOR USE IN LEGAL PROCEEDINGS. THE ACCURACY AND COMPLETENESS OF THE INFORMATION REPRESENTED ARE NOT GUARANTEED. THE INFORMATION PRESENTED HEREIN, INCLUDING BOUNDARIES, LAND USE DESIGNATIONS, AND OTHER DETAILS, IS SUBJECT TO CHANGE WITHOUT PRIOR NOTICE. THE MAP SHOULD NOT BE USED AS A LEGAL DOCUMENT OR FOR ANY PURPOSE REQUIRING PRECISE MEASUREMENTS OR LEGAL VALIDATION. FOR OFFICIAL AND LEGALLY BINDING INFORMATION PLEASE CONSULT RELEVANT OFFICE AUTHORITY.

LAND USE ANALYSIS

| S.N. | USE | AREA IN HCT. | %TOTAL |
|-------|-------|--------------|--------|
| 1. | PLOTS | 0.56 | 60.65 |
| 2. | PARKS | 0.09 | 10.00 |
| 3. | ROADS | 0.27 | 29.35 |
| TOTAL | | 0.92 | 100.00 |

STATEMENT OF PLOT

| S.N. | TYPE | SIZE IN MT. | AREA IN Sq.mt. | NOS |
|-------|------|-------------|----------------|-----|
| 1. | A | 20X40 | 800 | 05 |
| 2. | B | 15X30 | 450 | 03 |
| TOTAL | | | | 08 |

BOUNDARY LINE

ARCHITECTURAL CELL



UPSIDA COMPLEX
 A 1/4 LAKHANPUR KANPUR.

JOB TITLE:-

LAYOUT PLAN OF INDL.
 ESTATE SUKUL BAZAR
 DISTT.SULTANPUR

S.D
 K.D.GUPTA
 DY. MANAGER

S.D
 SATPRAKASH
 CJIFE MANAGER (A.T.P.)

S.D
 RAVINDRA SINGH
 GENERAL MANAGER

REVISION NO.

S.D
 H.C.GUPTA
 MANAGING DIRECTER

SCALE: 1CM=5M

DATE : 08-06-84

DRG NO :- UPSIDC/CM/ATP/I.E.SUKUL BAZAR

DEALT BY: T.P.PANDEY D/M

DIRECTORATE OF INDUSTRIES

ADDL.DIRECTOR

JOINT DIRECTOR