
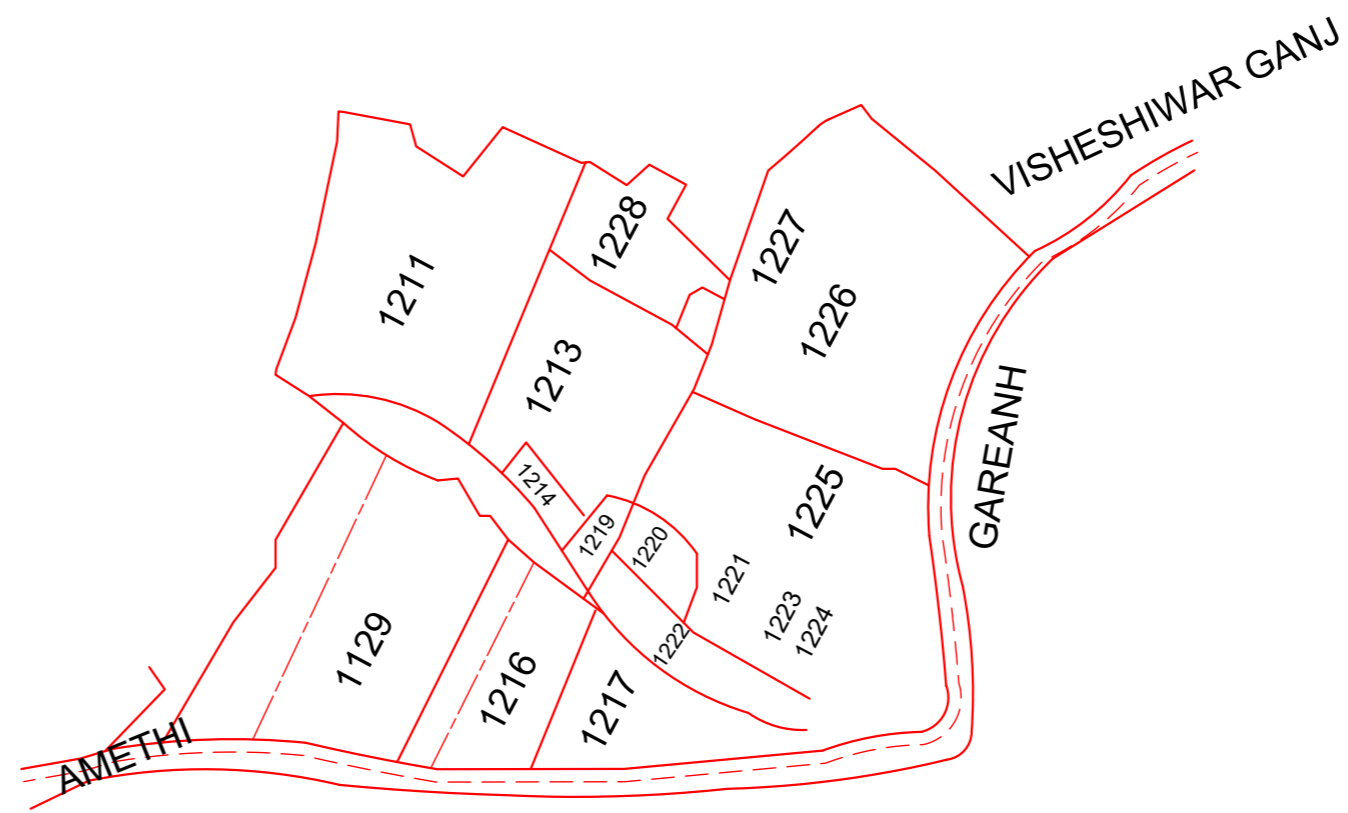


LAYOUT PLAN OF INDUSTRIAL ESTATE, SANGRAMPUR, AMENDED DATE ON 12/05/1984 (ONLY FOR REFERENCE)

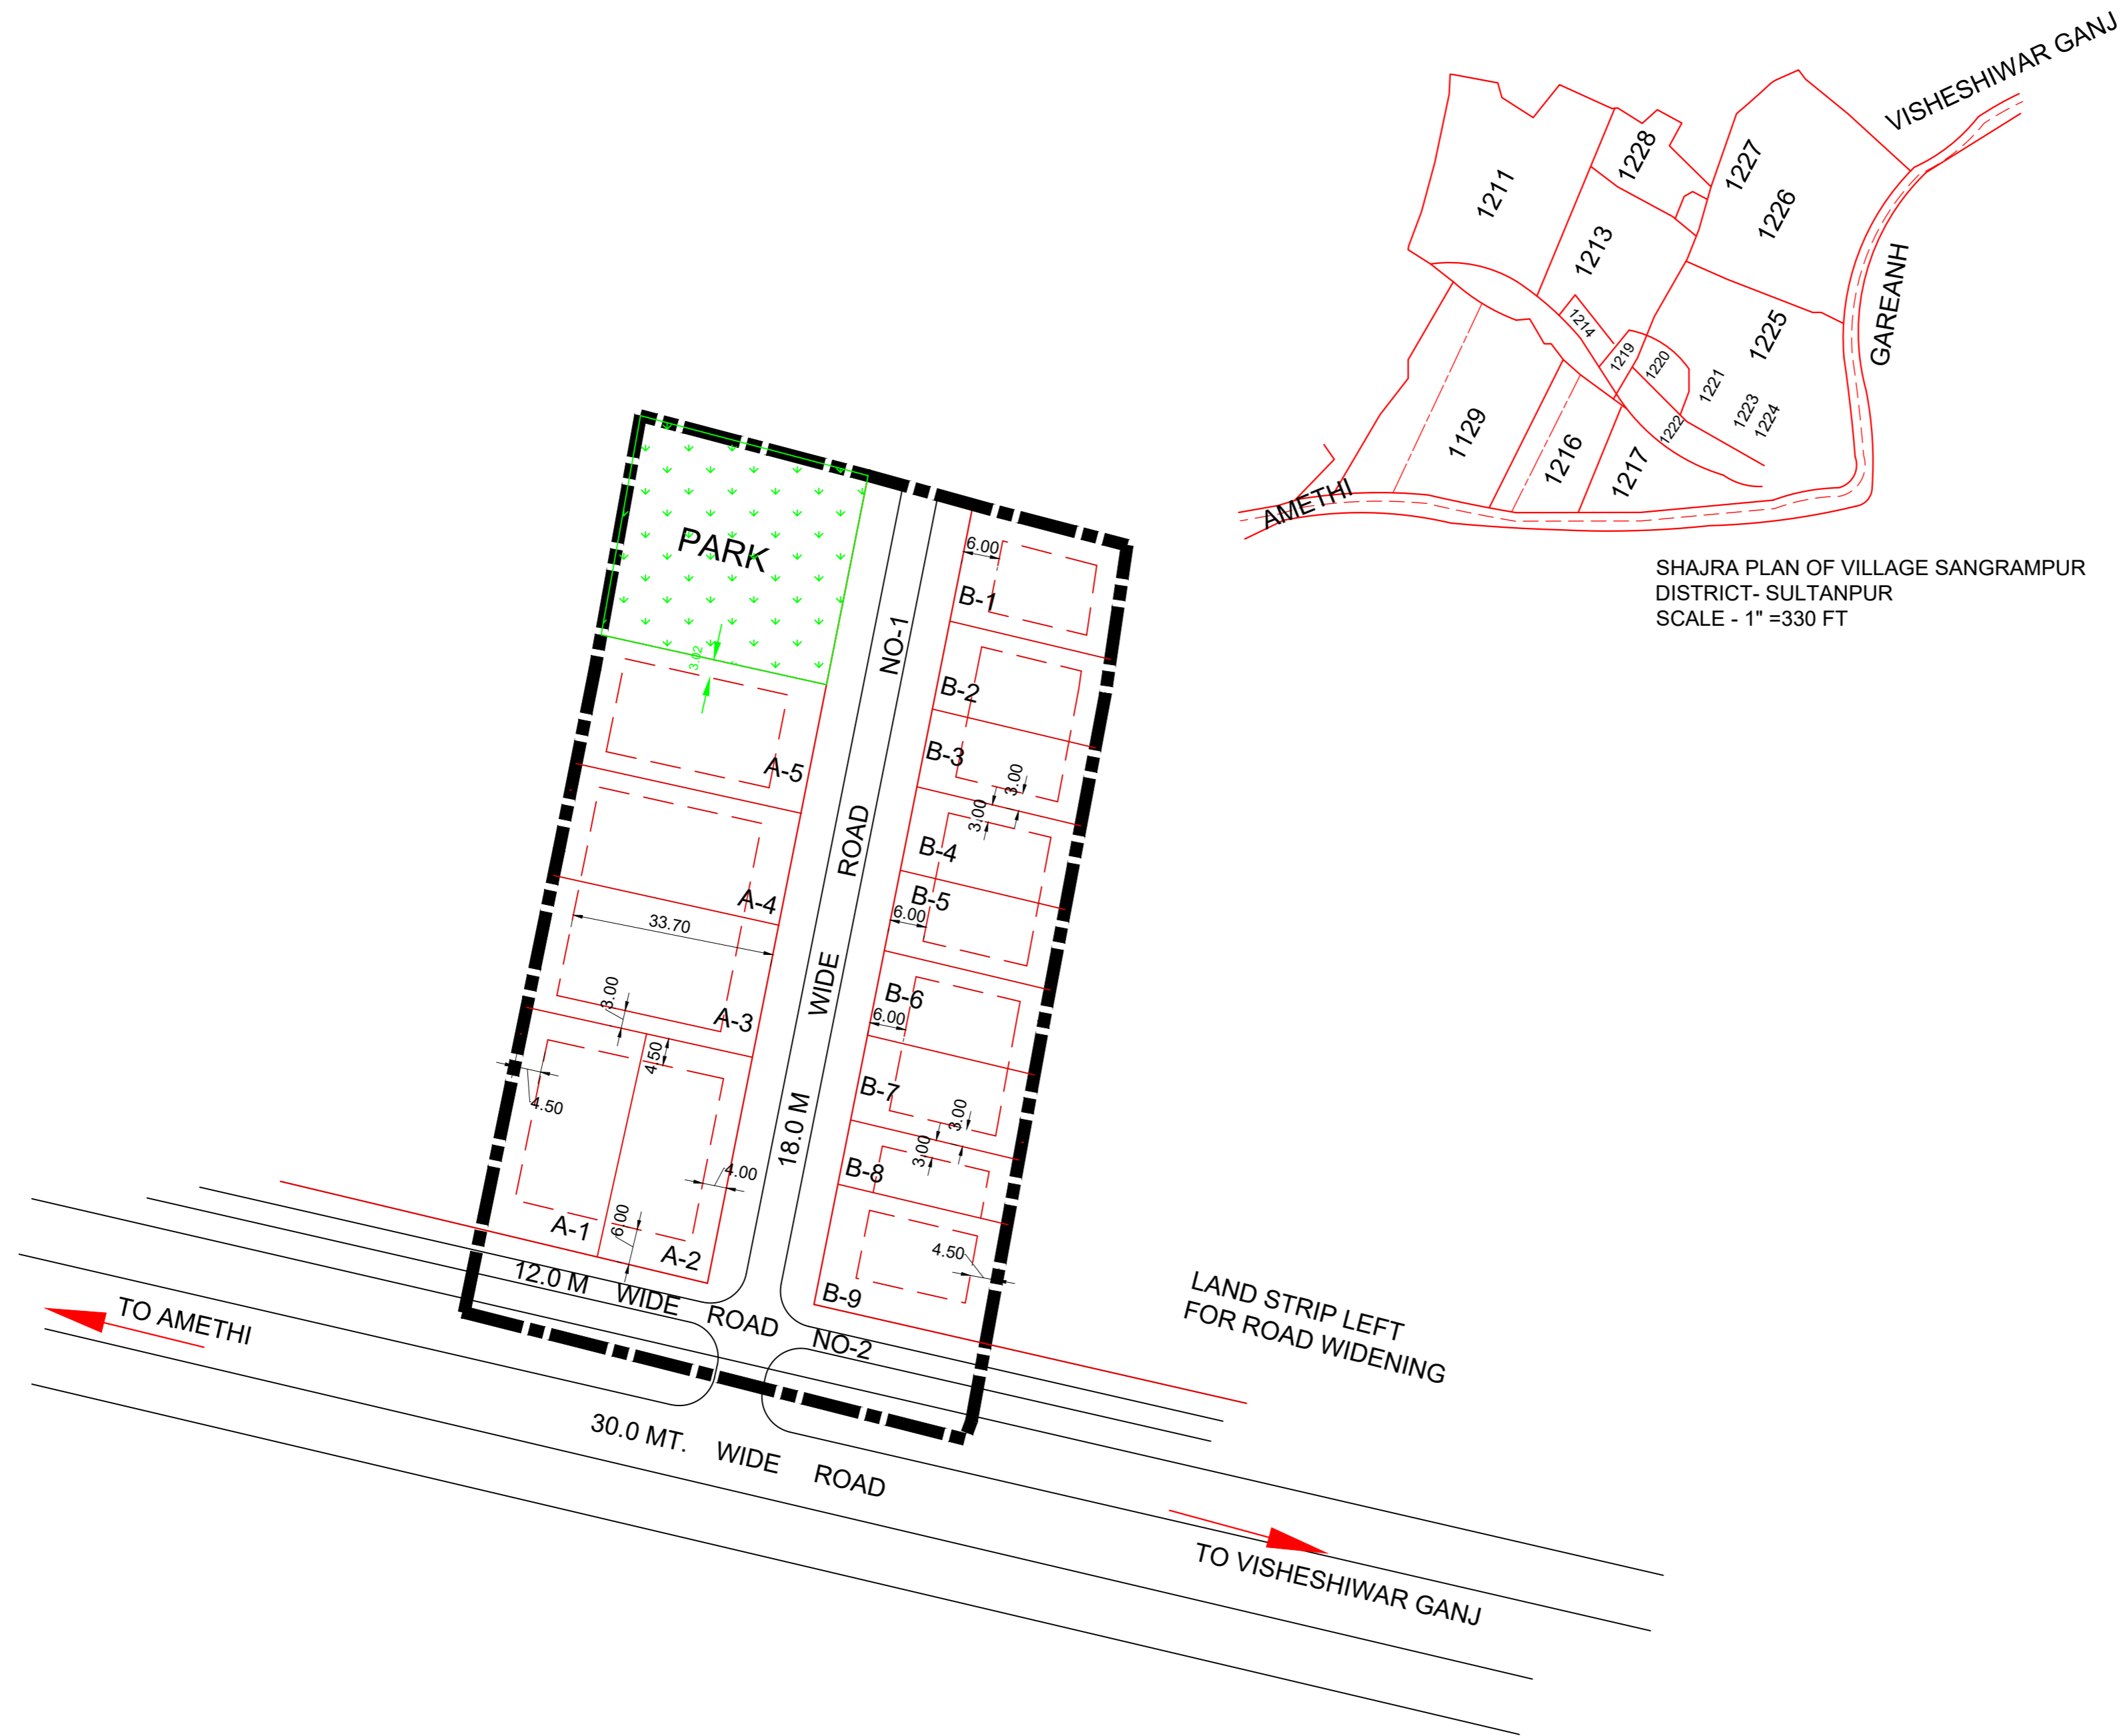

SHAJRA PLAN OF VILLAGE SANGRAMPUR
DISTRICT- SULTANPUR
SCALE - 1" =330 FT

DISCLAIMER:-
THIS MAP IS PROVIDED FOR INFORMATION PURPOSE ONLY AND IS NOT INTENDED FOR USE IN LEGAL PROCEEDINGS. THE ACCURACY AND COMPLETENESS OF THE INFORMATION REPRESENTED ARE NOT GUARANTEED. THE INFORMATION PRESENTED HEREIN, INCLUDING BOUNDARIES, LAND USE DESIGNATIONS, AND OTHER DETAILS, IS SUBJECT TO CHANGE WITHOUT PRIOR NOTICE. THE MAP SHOULD NOT BE USED AS A LEGAL DOCUMENT OR FOR ANY PURPOSE REQUIRING PRECISE MEASUREMENTS OR LEGAL VALIDATION. FOR OFFICIAL AND LEGALLY BINDING INFORMATION PLEASE CONSULT RELEVANT OFFICE AUTHORITY.

STATEMENT OF PLOTS

SNO.	TYPE	SIZE IN MT.	AREA IN SQ.MT.	NOS.
1.	A	20X40	800.00	5
2.	B	15X30	450.00	9
			TOTAL	14

LAND ANALYSIS

SNO.	USE	AREA IN HECT.	% TOTAL
1.	PLOT	0.9824	70.78
2.	PARK	0.1388	10.00
3.	ROAD	0.2688	19.22
TOTAL		1.3880	100.00

BOUNDARY LINE

☐ ARCHITECTURAL CELL



UPSIDA COMPLEX
A 1/4 LAKHANPUR KANPUR.

JOB TITLE:-	SD R.D.GUPTA DY.MANAGER(ARCH)
INDL. ESTAE: SANGRAMPUR	
DISTT- SULTANPUR	SD S.P. GAUTAM CHIFE MANAGER(A.T.P.)
DRG TITLE: LAY-OUT PLAN	SD RAVINDRA SINGH GENERAL MANAGER
REVISION NO.	SD H.C. GUPTA MANAGING DIRECTOR

	DRG.NO:- SIDC/CM(ATP)/I.E.SANGRAMPUR/JOB/1
	SCALE:-1CM=10MT DATE-12-5-84

DEALT BY:- A.C. MISHMRA D/MAN