
LAYOUT PLAN OF SECTOR 12 & 13 (PART) AT INDUSTRIAL TOWNSHIP JAGDISHPUR,

AMENDED DATE ON 12-07-2006 (ONLY FOR REFERENCE)

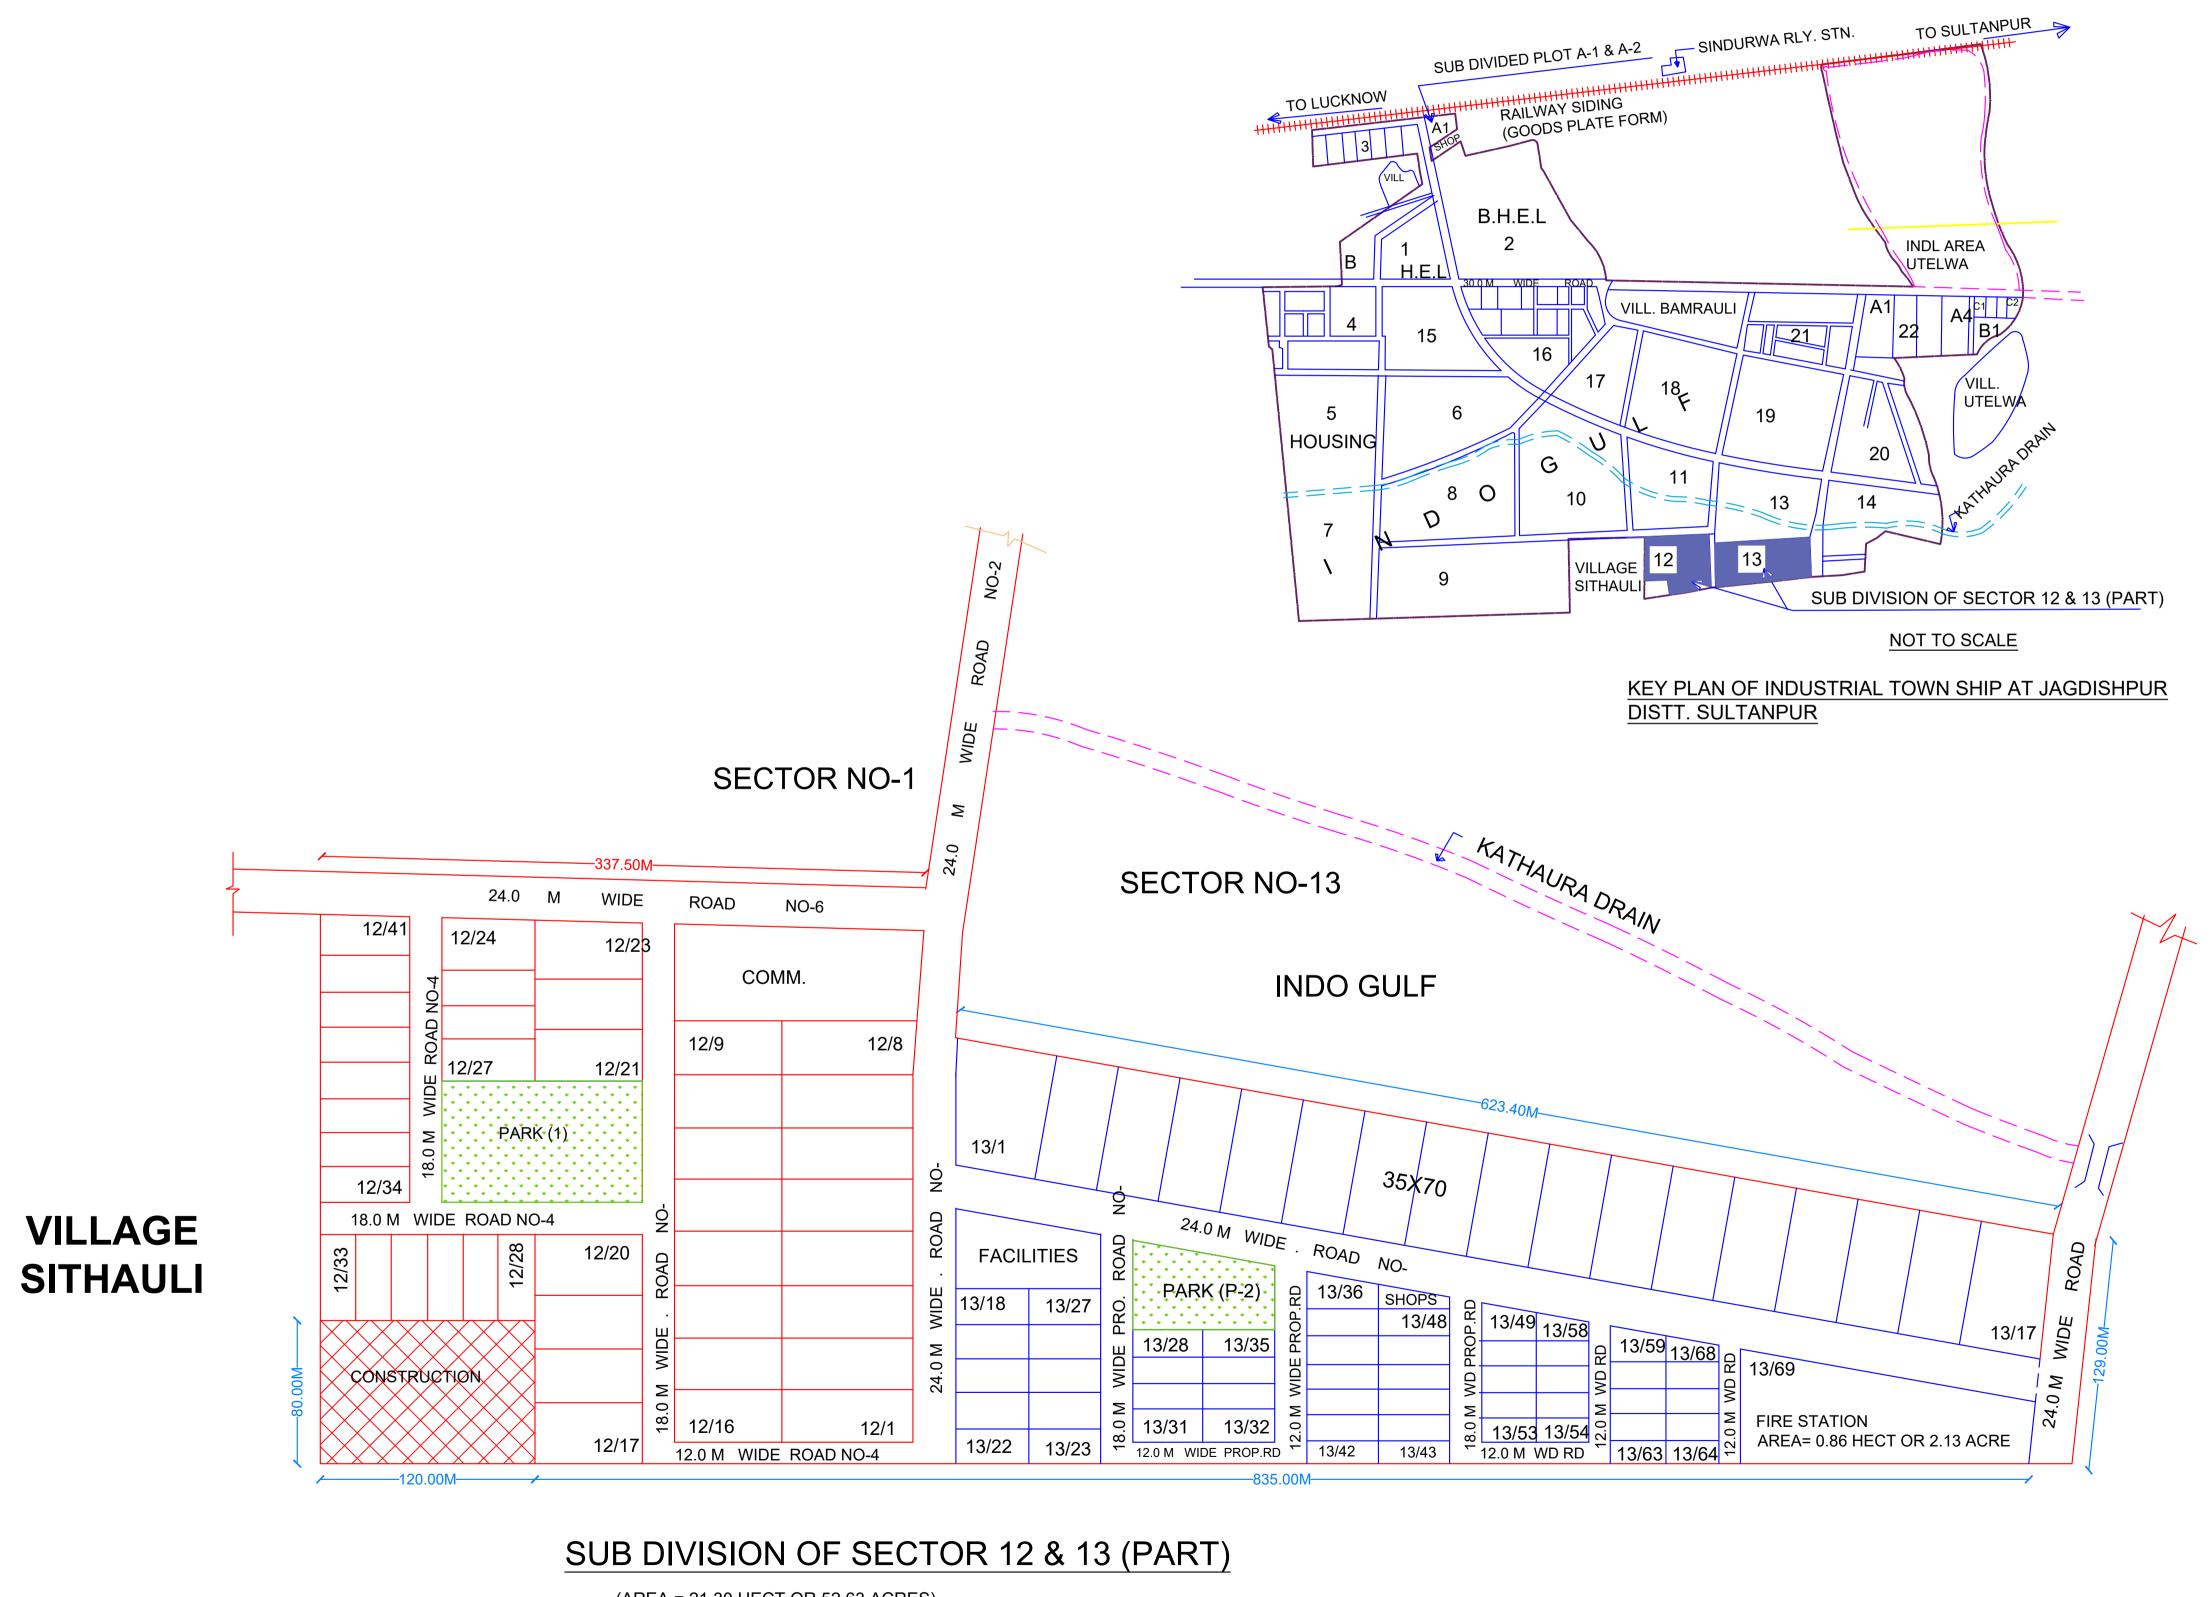

DISCLAIMER:-

THIS MAP IS PROVIDED FOR INFORMATION PURPOSE ONLY AND IS NOT INTENDED FOR USE IN LEGAL PROCEEDINGS. THE ACCURACY AND COMPLETENESS OF THE INFORMATION REPRESENTED ARE NOT GUARANTEED. THE INFORMATION PRESENTED HEREIN, INCLUDING BOUNDARIES, LAND USE DESIGNATIONS, AND OTHER DETAILS, IS SUBJECT TO CHANGE WITHOUT PRIOR NOTICE. THE MAP SHOULD NOT BE USED AS A LEGAL DOCUMENT OR FOR ANY PURPOSE REQUIRING PRECISE MEASUREMENTS OR LEGAL VALIDATION. FOR OFFICIAL AND LEGALLY BINDING INFORMATION PLEASE CONSULT RELEVANT OFFICE AUTHORITY.

LAND USE ANALYSIS SEC.12& 13 (PART)

S.NO	LAND USE	AREA IN		% TOTAL
		ACRES	HECT.	/0 101AL
1.	PLOTS	34.39	13.92	65.35
2.	COMM.	1.73	0.70	3.29
3.	SHOP	0.12	0.05	0.23
4.	FIRE	2.13	0.86	4.04
5.	FACILITES	0.77	0.31	1.46
6.	PARK	2.67	1.08	5.07
7.	ROAD	10.82	4.38	20.56
	TOTAL	52.63	21.30	100.00

STATEMENT OF PLOTS SEC.12& 13 (PART)

S.NO	TYPE	SIZE IN Mt.	AREA IN sq.mt	NOS
1.	12/1 TO 12/18	30.0X60.0	1920.0	08
2.	12/9 TO 12/23	30.0X60.0	1800.0	15
3.	12/24 TO12/41	20.0X50.0	1000.0	18
4.	13/1 TO 13/7	35.0X70.0	2450.0	17
5.	13/18 TO 13/27	20.0X40.0	800.0	10
6.	13/28 TO 13/48	15.0X40.0	600.0	21
7.	13/49 TO 13/68	15.0X30.0	450.0	21
8.	13/69	TO SIZE	8600.0	01
			TOTAL	111

ARCHITECTURAL CELL



UPSIDA COMPLEX A 1/4 LAKHANPUR KANPUR.

JOB TITI		SD. AIJAZ HUSAIN DY.MANAGER (ARCH)				
AT INDUSTRIAL TOWNSHIP JAGDISHPUR-SULTANPUR		SD. ARUN MISHRA CHIEF ENGINEER				
		SD. K.DHANA LAKSMAI JT.MANAGING DIRECTOR				
		SD. C.K. TIWARI MANAGING DIRECTOR				
N	SCALE:-1CM=20.0M	DATE :- 12-07-2006				
	DRG.NO.					

DEALT BY:- AMIT , J.K. SRIVASTAVA (D/MAN)

(AREA = 21.30 HECT OR 52.63 ACRES)