


LAYOUT PLAN OF INDUSTRIAL AREA BIDWA NAGLA BILASPUR, RAMPUR

AMENDED DATE ON 04-08-2006 (ONLY FOR REFERENCE)

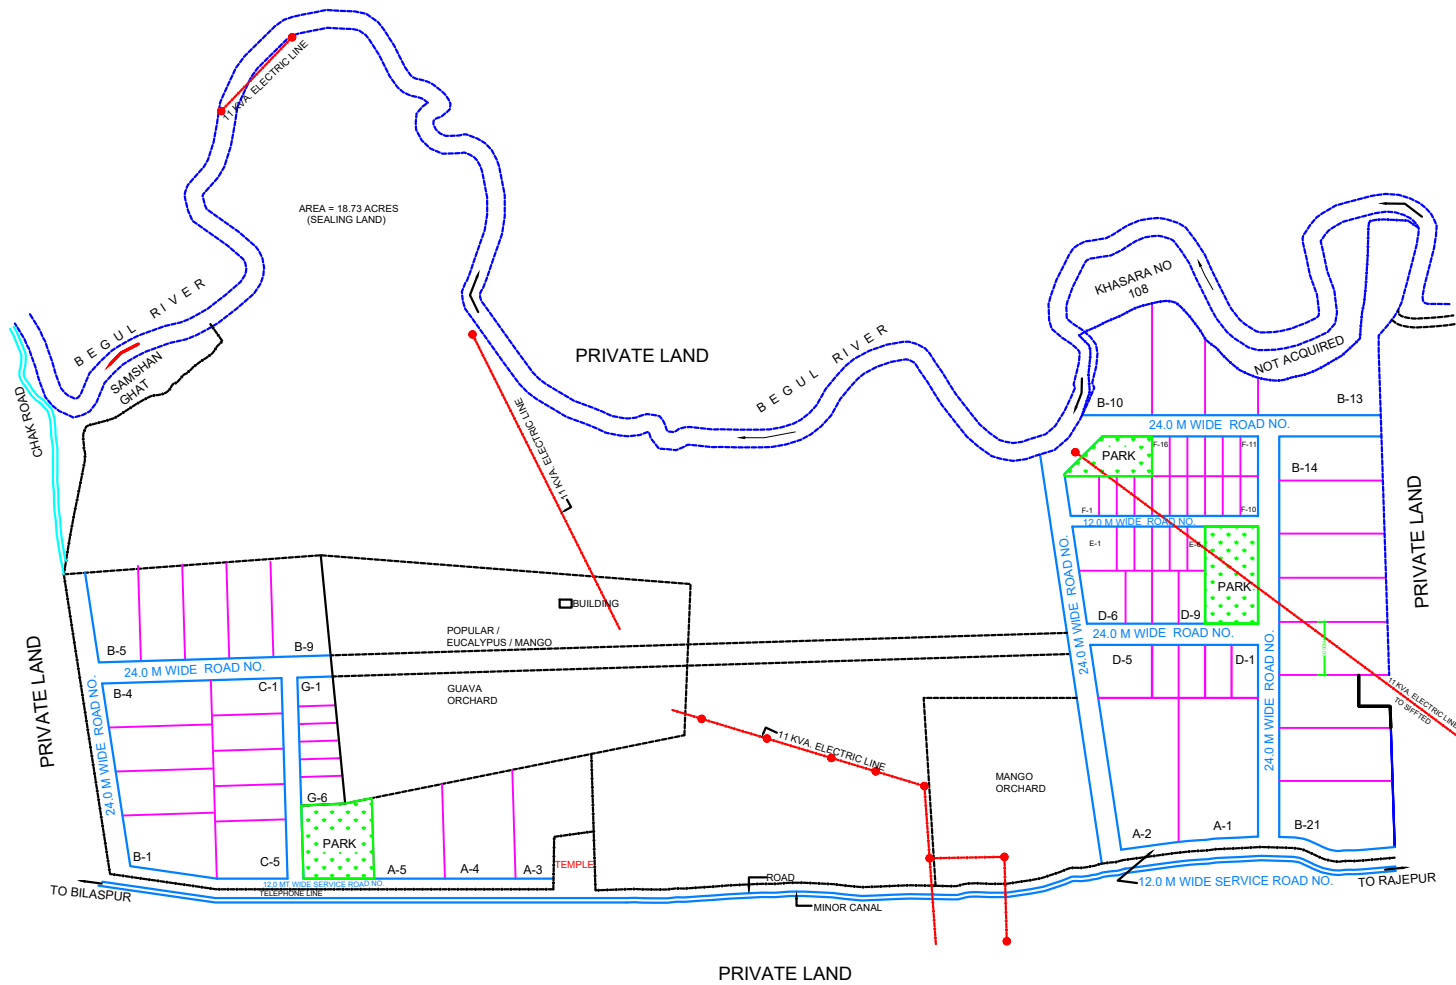

LAND USE ANALYSIS

S.NO.	LAND USE	AREA IN		% OF TOTAL
		HECT.	ACRE	
1.	PLOTS	23.86	58.94	74.73
2.	PARK	1.67	4.13	5.23
3.	ROAD	6.40	15.83	20.04
		31.93 HECT.	78.90 AC.	100.00

STATEMENT OF PLOTS

S.NO.	TYPE	SIZE IN MT.	AREA IN SQ MT.	NOS.
1.	A-1 TO A-2	TO SIZE	10500.00	02
2.	A-3 TO A-5	TO SIZE	8800.00	03
3.	B-1 TO B-21	TO SIZE	5000 TO 8200	21
4.	C-1 TO C-5	40.0 X 80.0	3200.00	05
5.	D-1 TO D-9	30.0 X 60.0	1800.00	09
6.	E-1 TO E-6	20.0 X 50.0	1000.00	06
7.	F-1 TO F-16	20.0 X 45.0	900.00	16
8.	G-1 TO G-6	20.0 X 40.0	800.00	06
TOTAL				68

DISCLAIMER:-

THIS MAP IS PROVIDED FOR INFORMATION PURPOSE ONLY AND IS NOT INTENDED FOR USE IN LEGAL PROCEEDINGS, THE ACCURACY AND COMPLETENESS OF THE INFORMATION REPRESENTED ARE NOT GUARANTEED. THE INFORMATION PRESENTED HEREIN, INCLUDING BOUNDARIES, LAND USE DESIGNATIONS, AND OTHER DETAILS, IS SUBJECT TO CHANGE WITHOUT PRIOR NOTICE. THE MAP SHOULD NOT BE USED AS A LEGAL DOCUMENT OR FOR ANY PURPOSE REQUIRING PRECISE MEASUREMENTS OR LEGAL VALIDATION. FOR OFFICIAL AND LEGALLY BINDING INFORMATION PLEASE CONSULT RELEVANT OFFICE AUTHORITY.

ARCHITECTURAL CELL



UPSIDC COMPLEX
A 1/4 LAKHANPUR KANPUR.

JOB TITLE :-

LAYOUT PLAN OF INDL. AREA
BIDWA NAGLA BILASPUR
DISTT. RAMPUR

AIJAZ HUSAIN
DY. MANAGER (ARCH.)

ARUN MISHRA
CHIEF ENGINEER

**DRG. TITLE :-
LAYOUT PLAN**

K. DHANA LAKSHAMI
JT. MANAGING DIRECTOR

REVISION NO. -

C. K. TIWARI
MANAGING DIRECTOR



DATE:- 04-08-06

SCALE:- 1:2000

DRG NO. -

DEALT BY:-