


LAYOUT PLAN OF PLAN OF INDUSTRIAL AREA SITE-1 B. S. ROAD GHAZIABAD (FOR REFERENCE ONLY)

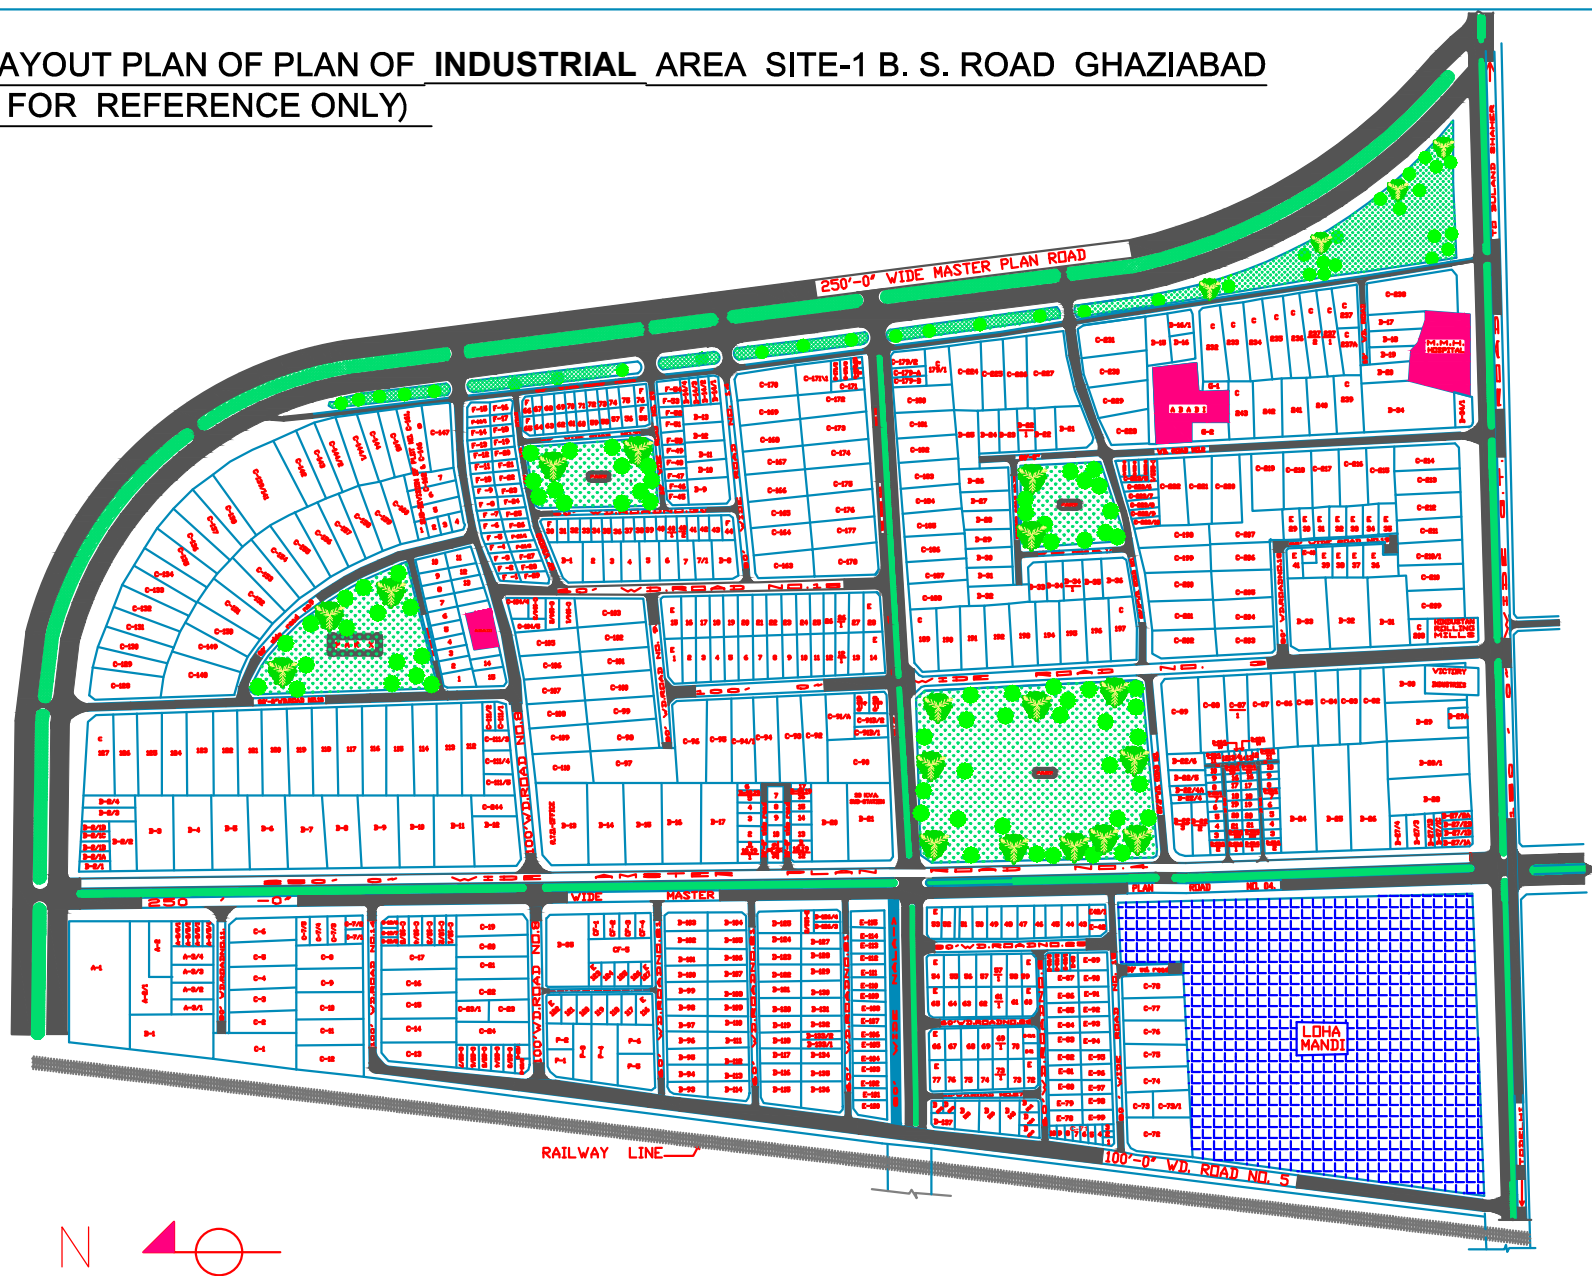

LAY OUT PLAN OF INDUSTRIAL AREA SITE NO. 1, BULAND-SHAHAR ROAD GHAZIABAD.

INDEX		AREA STATEMENT	
S.NO.	TYPE OF PLOTS	NO. OF PLOTS	AREA (SQ.M)
1.	A	22	113.58
2.	B	14	640.81
3.	C	107	202.297
4.	D	1	7.13
5.	E	10	6.825
6.	F	1	2.85

MANAGER (P.P.)	
1.	TOTAL AREA OF THE LAND -
2.	AREA UNDER PLOTS -
3.	AREA UNDER ROADS, DRAINS
4.	A. PARKS -
5.	AREA UNDER OPEN SPACE (PARK) -
6.	AREA OF SUB-STATION -
7.	AREA OF SHOPS -
8.	AREA OF POLICE OUT POST -

DISCLAIMER. THIS MAP IS PROVIDED FOR INFORMATION PURPOSE ONLY AND IS NOT INTENDED FOR USE IN LEGAL PROCEEDINGS. THE ACCURACY AND COMPLETENESS OF THE INFORMATION REPRESENTED ARE NOT GUARANTEED. THE INFORMATION REPRESENTED HEREIN, INCLUDING BOUNDARIES, LAND USE DESIGNATIONS, AND OTHER DETAILS, IS SUBJECT TO CHANGE WITHOUT PRIOR NOTICE. THE MAP SHOULD NOT BE USED AS A LEGAL DOCUMENT OR FOR ANY PURPOSE REQUIRING PRECISE MEASUREMENTS OR LEGAL VALIDATION. FOR OFFICIAL AND LEGALLY BINDING INFORMATION PLEASE CONSULT RELEVANT OFFICE AUTHORITY.

ARCHITECTURAL CELL

UPSIDA

UPSIDA COMPLEX
A 1/4 LAKHANPUR, KANPUR.