
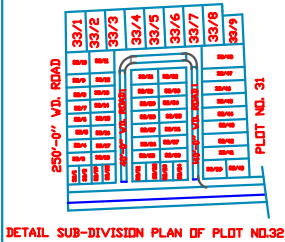


LAYOUT PLAN OF PLAN OF INDUSTRIAL AREA S. S. GT. ROAD GHAZIABAD
(FOR REFERENCE ONLY)

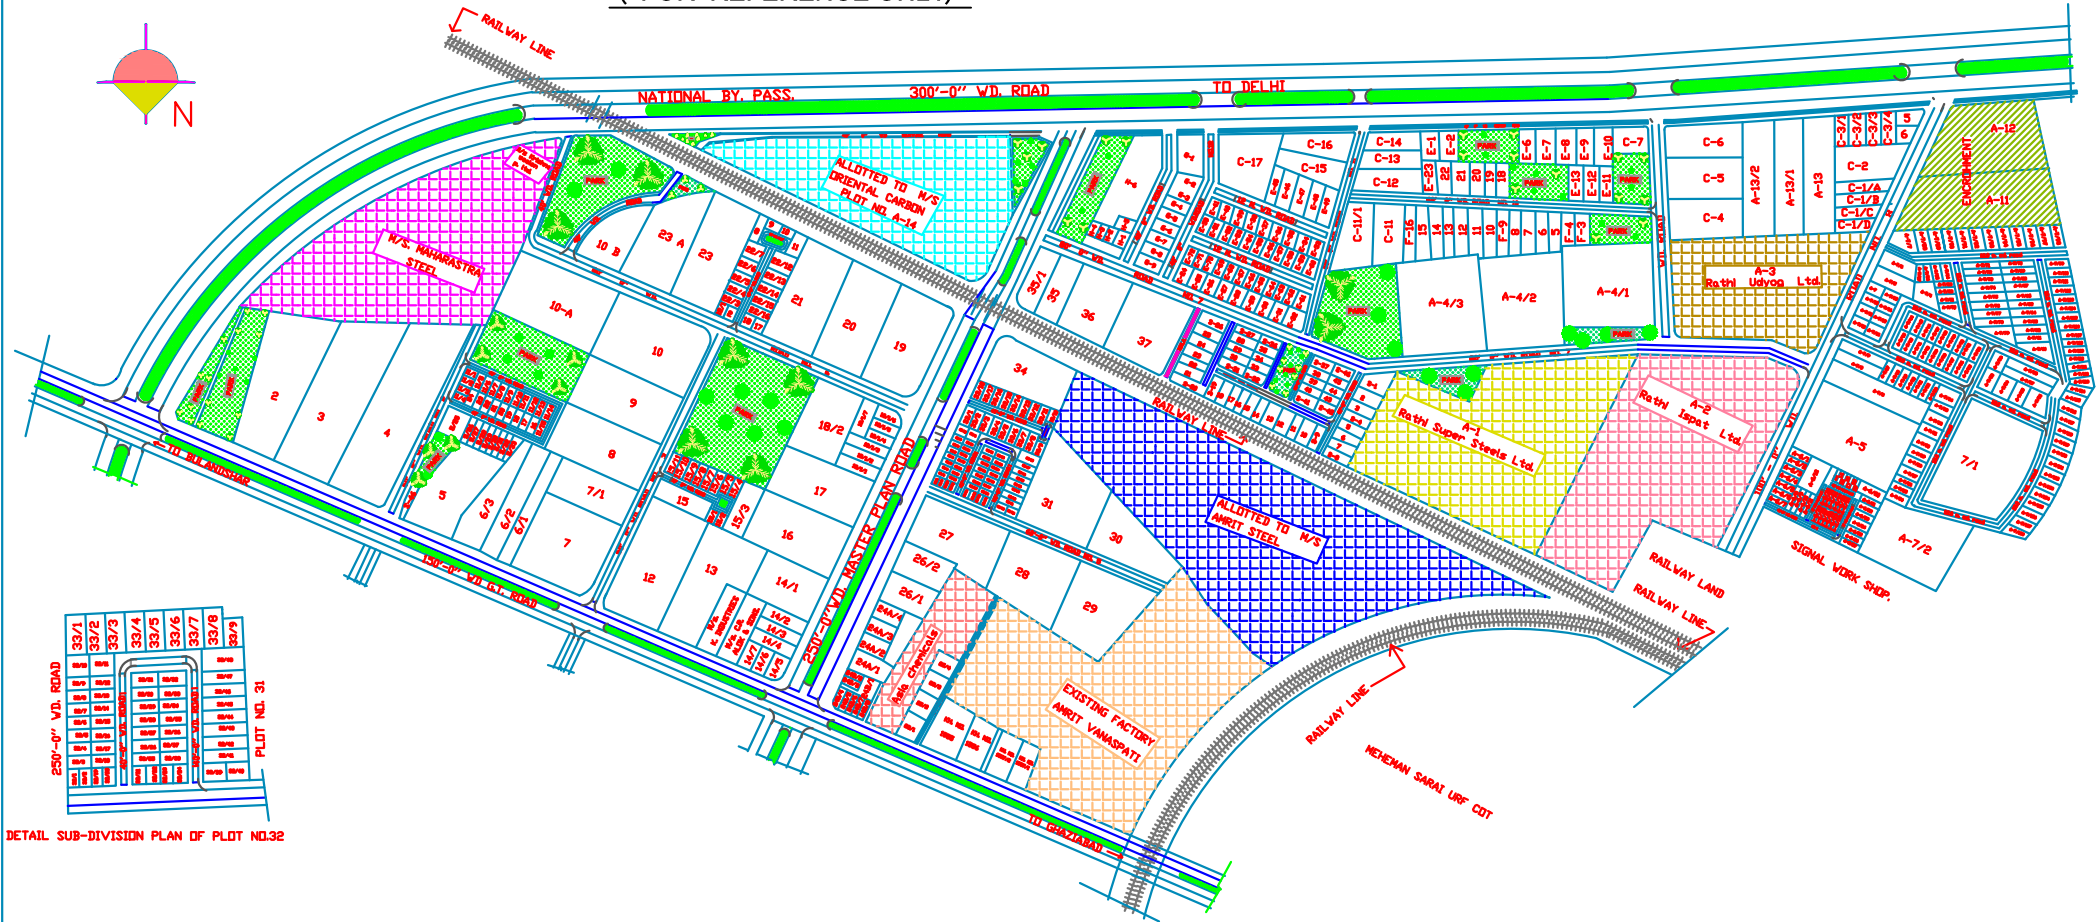

LAY OUT PLAN OF INDUSTRIAL AREA SOUTH SIDE OF G. T. - ROAD GHAZIABAD. (U.P)

STATEMENT OF AREA (IN ACRES)	
TOTAL AREA OF LAND	= 474.1097
AREA UNDER ROADS, DRAIN ^s AND KIOSK ^s	= 67.51
AREA UNDER OPEN SPACE	= 50.004
AREA UNDER TO BE KEPT VACANT	= 5.657
AREA OF BUS STATION	= 350.938
AREA UNDER PLOTS	=
DETAIL OF PLOTS	
TYPE	AREA IN SQM.
C-15 & C-16	3990
C-17	6500
E-24 TO E-49	800
E-50 TO E-72	600

MANAGER (I.P.)	
R. M. GHAZIABAD	
GENERAL MANAGER	
JOINT MANAGING DIRECTOR	
MANAGING DIRECTOR	

DISCLAIMER:- THIS MAP IS PROVIDED FOR INFORMATION PURPOSE ONLY AND IS NOT INTENDED FOR USE IN LEGAL PROCEEDINGS. THE ACCURACY AND COMPLETENESS OF THE INFORMATION REPRESENTED ARE NOT GUARANTEED. THE INFORMATION PRESENTED HEREIN, INCLUDING BOUNDARIES, LAND USE DESIGNATIONS, AND OTHER DETAILS, IS SUBJECT TO CHANGE WITHOUT PRIOR NOTICE. THE MAP SHOULD NOT BE USED AS A LEGAL DOCUMENT OR FOR ANY PURPOSE REQUIRING PRECISE MEASUREMENTS OR LEGAL VALIDATION. FOR OFFICIAL AND LEGALLY BINDING INFORMATION PLEASE CONSULT RELEVANT OFFICE AUTHORITY.

ARCHITECTURAL CELL



UPSIDA COMPLEX
A 1/4 LAKHANPUR , KANPUR.