


LAYOUT PLAN OF PLAN OF INDUSTRIAL HOUSING ORAI PHASE -II DISTT. JALAUN (FOR REFERENCE ONLY)

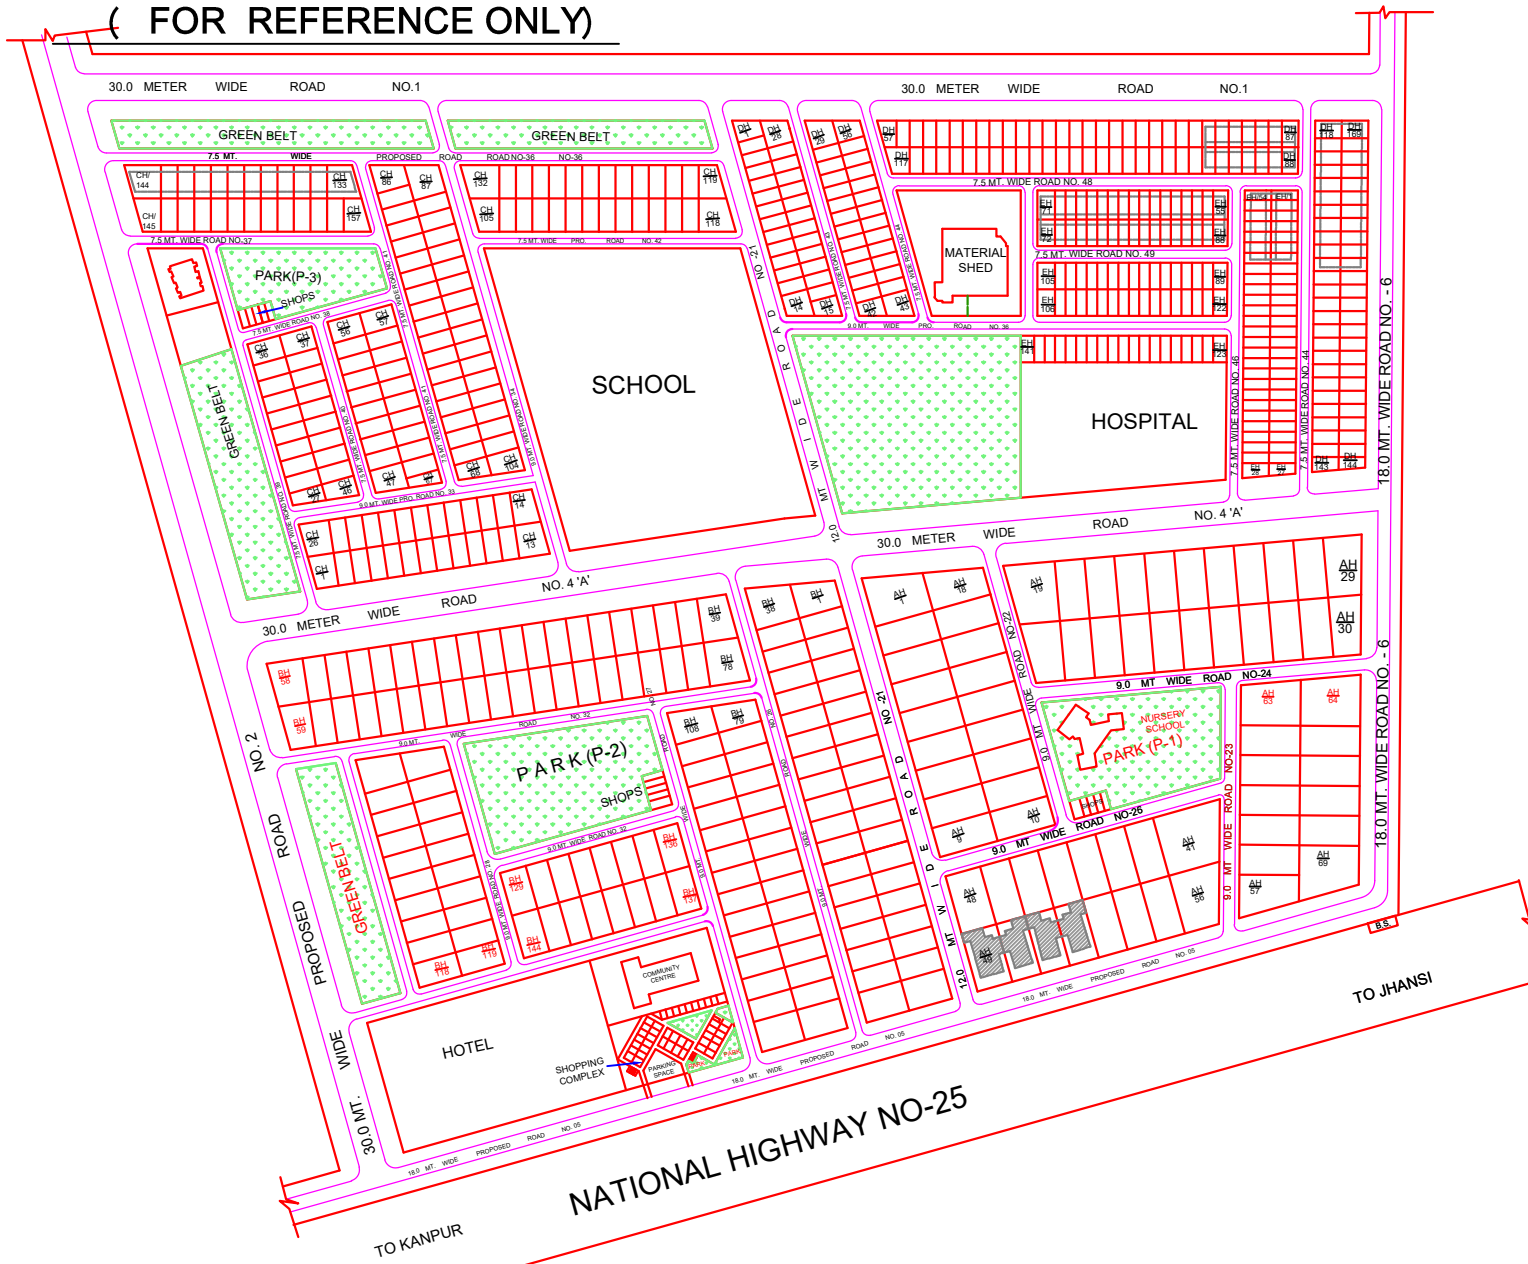

DISCLAIMER:-
THIS MAP IS PROVIDED FOR INFORMATION PURPOSE ONLY AND IS NOT INTENDED FOR USE IN LEGAL PROCEEDINGS. THE ACCURACY AND COMPLETENESS OF THE INFORMATION REPRESENTED ARE NOT GUARANTEED. THE INFORMATION PRESENTED HEREIN, INCLUDING BOUNDARIES, LAND USE DESIGNATIONS, AND OTHER DETAILS, IS SUBJECT TO CHANGE WITHOUT PRIOR NOTICE. THE MAP SHOULD NOT BE USED AS A LEGAL DOCUMENT OR FOR ANY PURPOSE REQUIRING PRECISE MEASUREMENTS OR LEGAL VALIDATION. FOR OFFICIAL AND LEGALLY BINDING INFORMATION PLEASE CONSULT RELEVANT OFFICE AUTHORITY.

LAND USE ANALYSIS			
S.NO.	LAND USE	AREA IN HECT.	%TO TOTAL
1.	HOUSING PLOTS	10.11	45.07
2.	ROADS	6.53	29.11
3.	SCHOOL	1.50	6.69
4.	NURSARY SCHOOL	0.27	1.20
5.	HOSPITAL	0.52	2.34
6.	HOTEL	0.63	2.81
7.	PARK	1.65	7.36
8.	SHOPPING	0.34	1.52
9.	GREEN BELT	0.88	3.92
TOTAL		22.43	100.00

STATEMENT OF PLOTS				
S.NO.	TYPE	SIZE IN MT.	AREA IN SQ.MT.	NOS.
1.	AH	13.5X27.0	364.50	69
2.	BH	10.0X20.0	200.00	144
3.	CH	7.5X15.0	112.50	157
4.	DH	6.0X12.0	72.00	169
5.	EH	4.75X12.0	57.00	141
TOTAL				680

DWELLING UNIT TO BE CONSTRUCTED

LEGEND:-

EH- TYPE (1) (ONE ROOM)	48	
DH- TYPE (2) (TWO ROOM)	31	
CH- TYPE (3) (THREE ROOM)	16	
BH- TYPE (4) (FOUR ROOM)	10	
AH- EXECUTIVE	04	
TOTAL		109

ARCHITECTURAL CELL



UPSIDC COMPLEX
A 1/4 LAKHANPUR KANPUR.

JOB TITLE:- LAY-OUT PLAN OF INDUSTRIAL HOUSING ORAI PHASE-II, DISTT. JALAUN	S.D. DY. MANAGER (T.P.)
DRG. TITLE LAY-OUT PLAN	S.D. DY. GENERAL MANAGER (I.M.)
REVISION NO.-3	S.D. MANAGING DIRECTOR
SCALE: 1CM=10MT	DATE:-19-3-88
DRG. NO-SIDC/DY.G.M.(I.M.)/ARCH/	
DEALT BY:	