


**PART LAYOUT PLAN OF INDUSTRIAL AREA ORI-PHASE-I,  
JALAUN (ONLY FOR REFERENCE)**

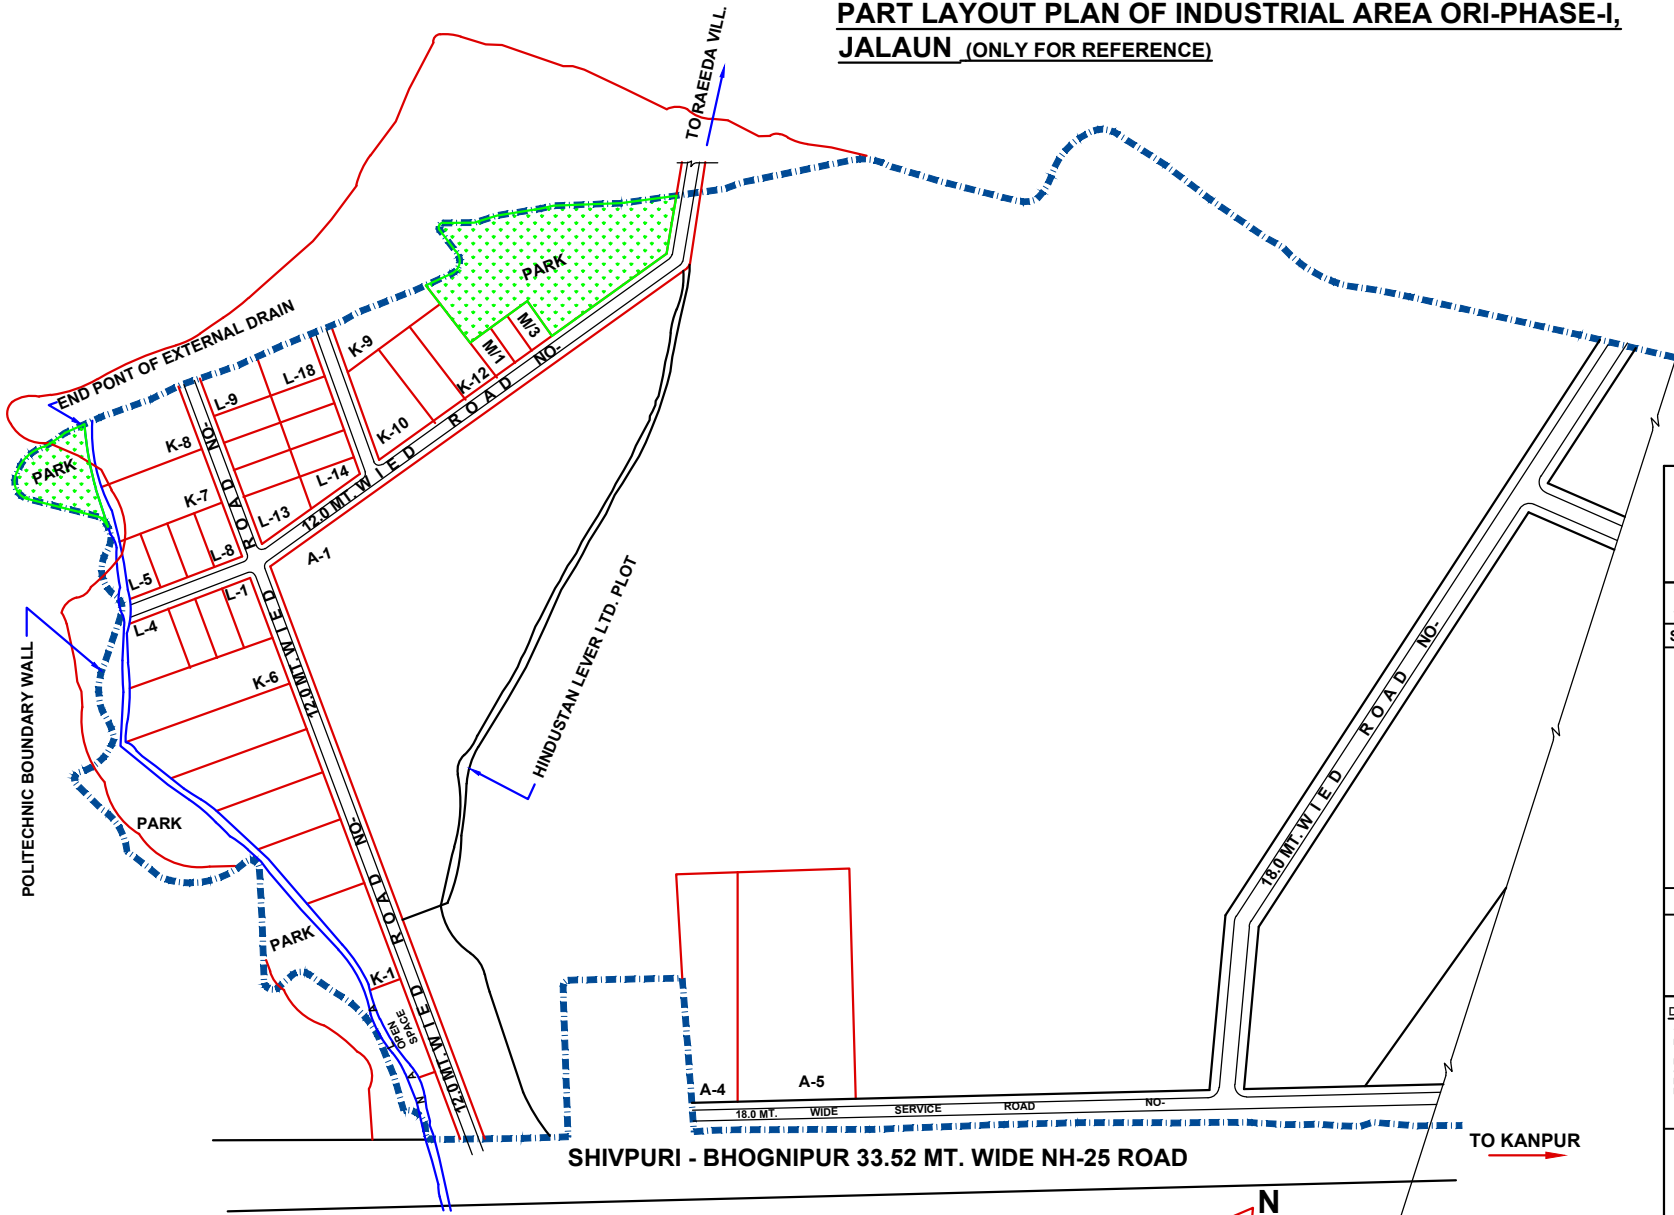

**PART LAYOUT PLAN OF  
INDUSTRIAL AREA,ORI-PHASE-I  
DISTT-JALAUN**

SCALE- 1CM =20MT

**STATEMENT OF PLOTS**

S.NO.	TYPE	SIZE IN mt.	AREA IN SQ.MT	NOS
1.	K-1	TO SIZE	1400.0 APOX	01
2.	K-2	TO SIZE	1450.00 "	01
3.	K-3	TO SIZE	1350.00 "	01
4.	K-4	TO SIZE	1800.00 "	01
5.	K-5	TO SIZE	2100.00 "	01
6.	K-6	TO SIZE	1950.00 "	01
7.	K-7	TO SIZE	1700.00 "	01
8.	K-8	TO SIZE	1700.00 "	01
9.	K-9	TO SIZE	950.00 "	01
10.	K-10 TO K-12	20X45	900.00 "	03
11.	L-1 TO L-18	15X30	450.00 "	18
12.	M-1 TO M-3	10X20	200.00 "	03
<b>TOTAL</b>				<b>33</b>

**DISCLAIMER:-**

THIS MAP IS PROVIDED FOR INFORMATION PURPOSE ONLY AND IS NOT INTENDED FOR USE IN LEGAL PROCEEDINGS. THE ACCURACY AND COMPLETENESS OF THE INFORMATION REPRESENTED ARE NOT GUARANTEED. THE INFORMATION PRESENTED HEREIN, INCLUDING BOUNDARIES, LAND USE DESIGNATIONS, AND OTHER DETAILS, IS SUBJECT TO CHANGE WITHOUT PRIOR NOTICE. THE MAP SHOULD NOT BE USED AS A LEGAL DOCUMENT OR FOR ANY PURPOSE REQUIRING PRECISE MEASUREMENTS OR LEGAL VALIDATION. FOR OFFICIAL AND LEGALLY BINDING INFORMATION PLEASE CONSULT RELEVANT OFFICE AUTHORITY.

ARCHITECTURAL CELL

