


LAYOUT PLAN OF PLAN OF INDUSTRIAL AREA SUMERPUR HAMIR PUR (FOR REFERENCE ONLY)

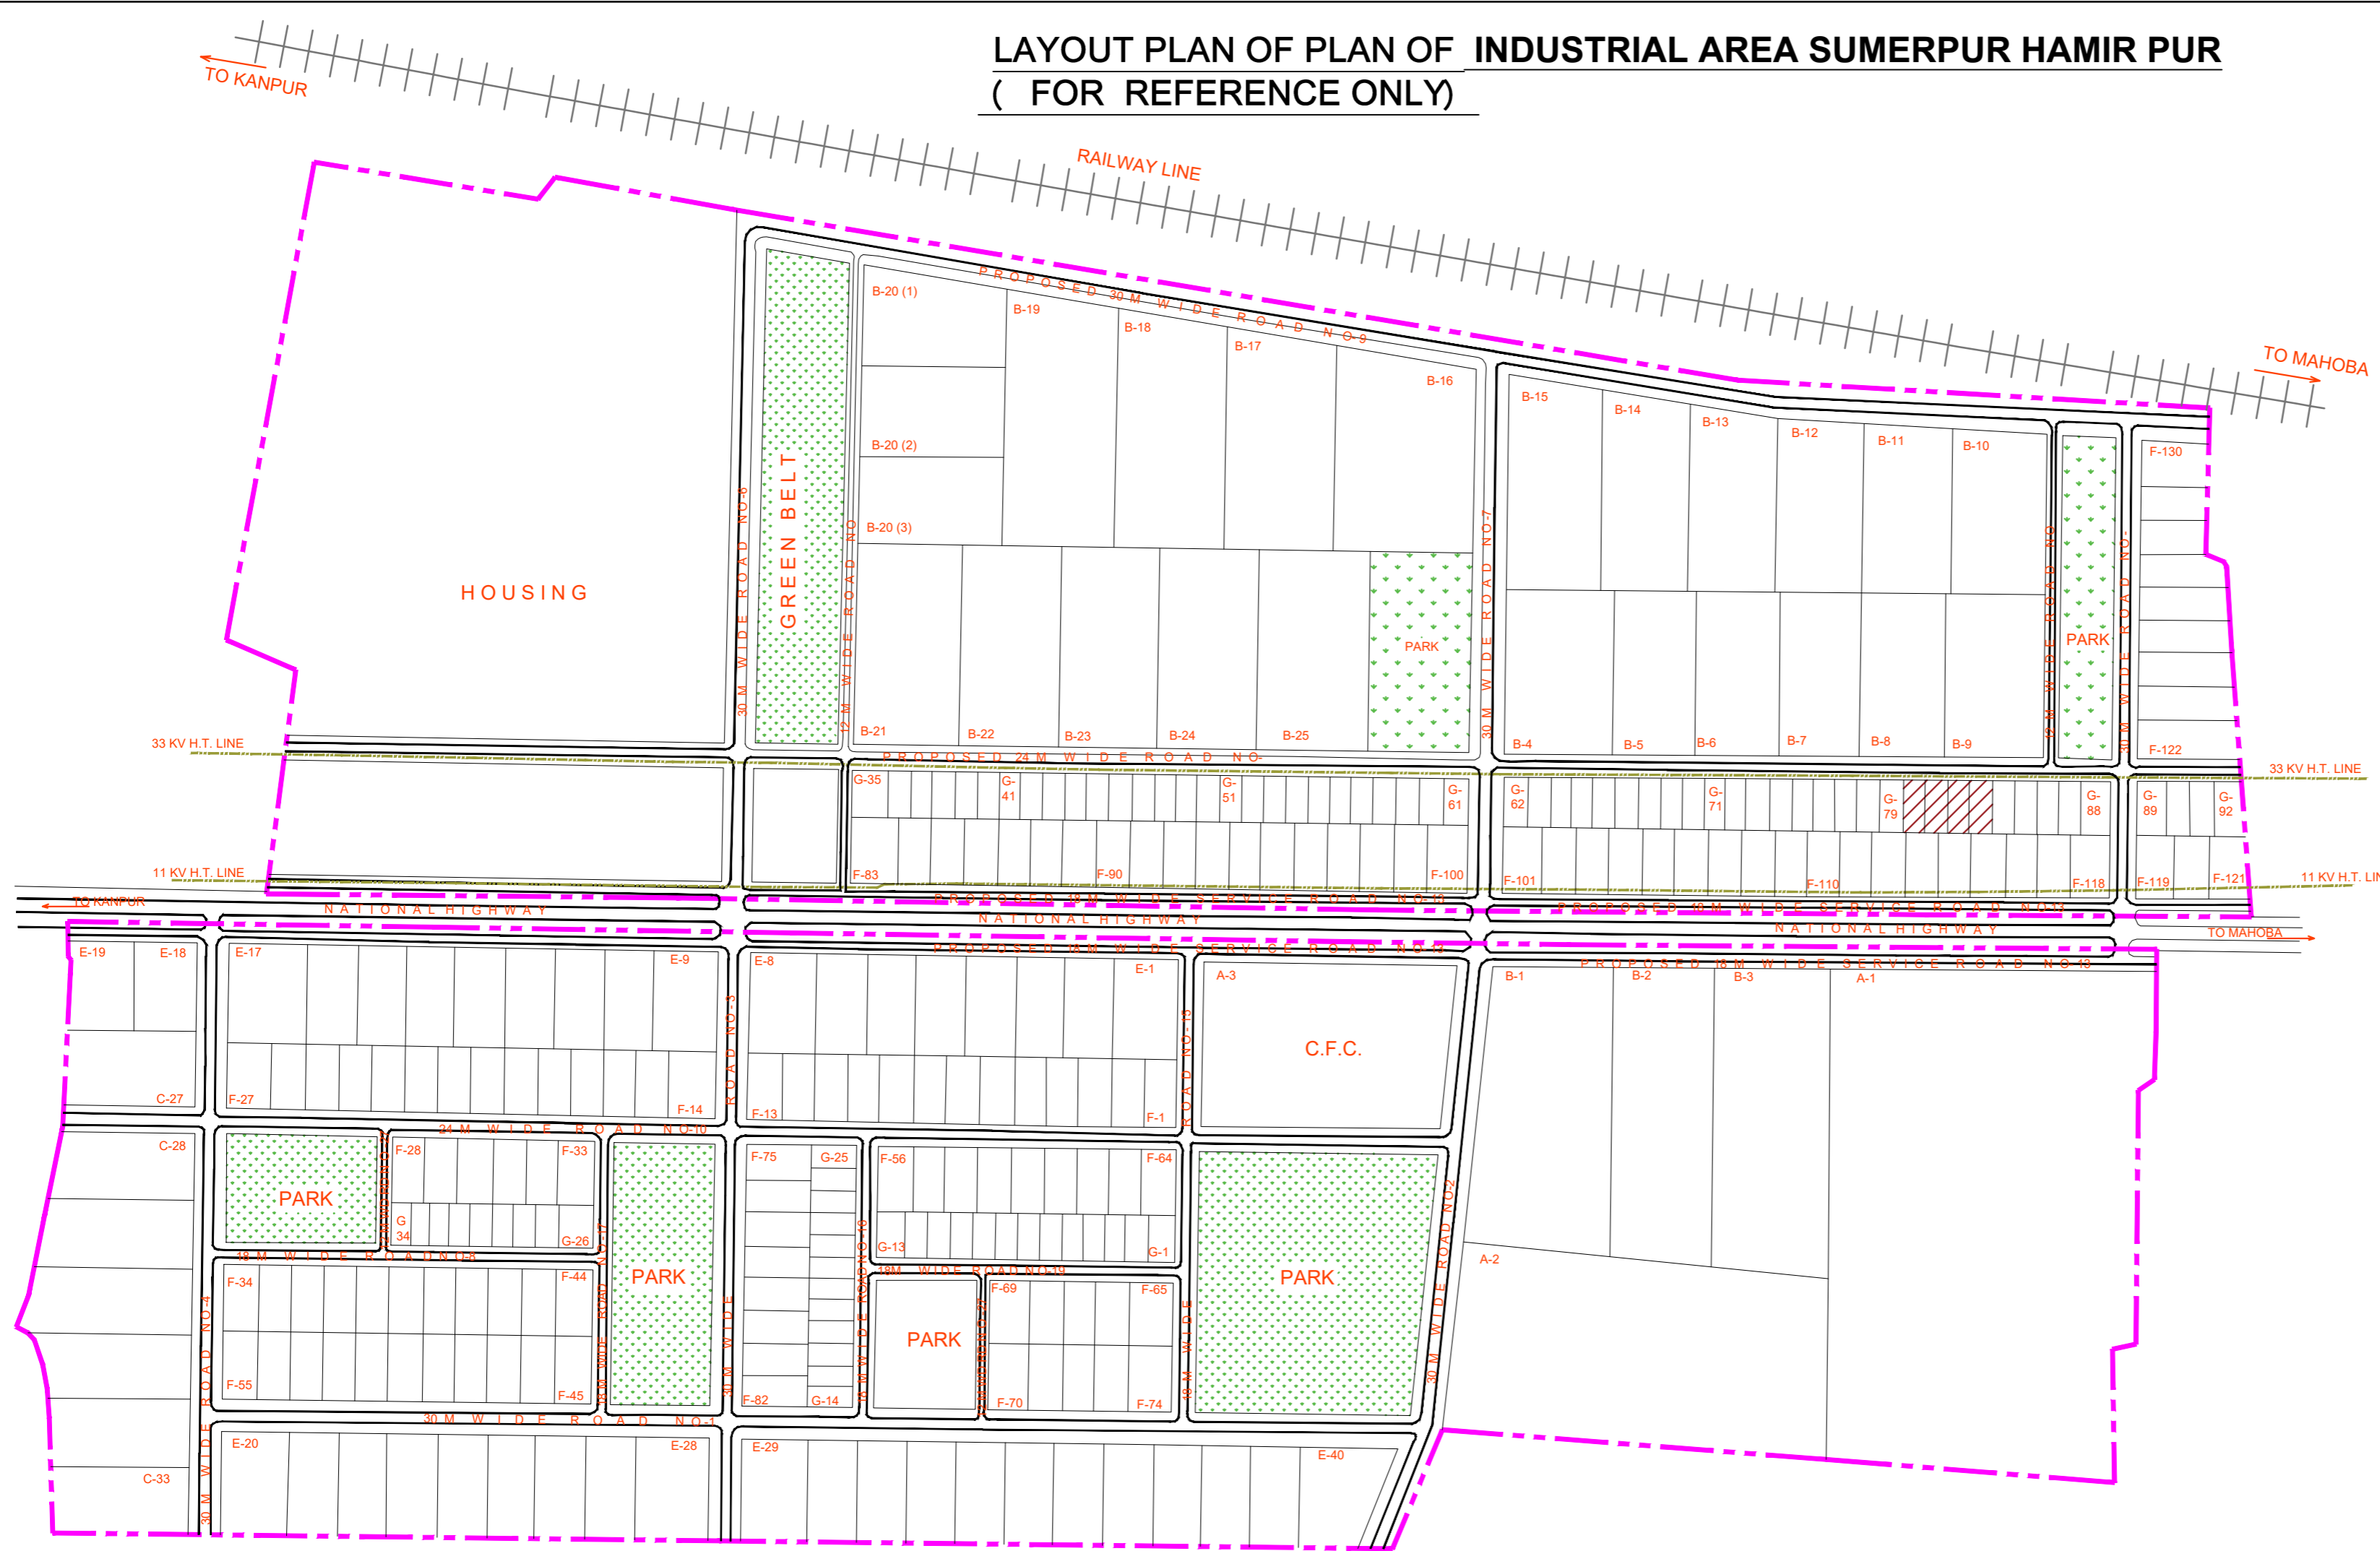

LAND USE ANALYSIS			
SR. NO.	LAND USED	AREA IN HEC	%OF TOTAL
1.	INDUSTRIAL PLOT	129.50	64.51%
2.	C.F.C.	3.28	1.68%
3.	PARKS	13.17	6.56%
4.	ROADS	28.35	14.12%
5.	HOUSING	26.38	13.14%
TOTAL		200.84	100.0%

STATEMENT OF PLOTS				
SR. NO.	TYPE	SIZE	AREA IN SQ.M	NO.
1.	A-1	TO SIZE	140,000.00	01
2.	A-2	TO SIZE	54,000.00	01
3.	A-3	TO SIZE	36,000.00	01
4.	B-1 TO B3	80.0X210.0	18900	03
5.	B-4 TO B-9	75.0X150.0	11250.00	06
6.	B-10 TO B-19	TO SIZE	18,200.00	10
7.	B-21 TO B-26	90.0X100.0	16,200.00	06
8.	C-27 TO C-35	60.0X120.0	7,200.00	09
9.	E-1 TO E-40	45.0X90.0	4050.00	40
10.	F-1 TO F-130	30.0X60.0	1800.00	130
11.	G-1 TO G-92	20.0X40.0	800.00	92
12.	B-20 (1)	TO SIZE	1182.8	01
13.	B-20 (2) TO B-20 (3)	13.0X77	1000.00	02
TOTAL				302

DISCLAIMER:- THIS MAP IS PROVIDED FOR INFORMATION PURPOSE ONLY AND IS NOT INTENDED FOR USE IN LEGAL PROCEEDINGS. THE ACCURACY AND COMPLETENESS OF THE INFORMATION REPRESENTED ARE NOT GUARANTEED. THE INFORMATION PRESENTED HEREIN, INCLUDING BOUNDARIES, LAND USE DESIGNATIONS, AND OTHER DETAILS, IS SUBJECT TO CHANGE WITHOUT PRIOR NOTICE. THE MAP SHOULD NOT BE USED AS A LEGAL DOCUMENT OR FOR ANY PURPOSE REQUIRING PRECISE MEASUREMENTS OR LEGAL VALIDATION. FOR OFFICIAL AND LEGALLY BINDING INFORMATION PLEASE CONSULT RELEVANT OFFICE AUTHORITY.

JOB TITLE INDUSTRIAL AREA- SUMERPUR HAMIRPUR	BHUPESH SINGH DEPUTY MANAGER
<div style="text-align: center;"> <input checked="" type="checkbox"/> ARCHITECTURAL CELL UPSIDC COMPLEX A 14 LAKHANPUR, KANPUR. </div>	SAT PERKASH DY. GENERAL MANAGER SD. DR. HARI KRISHNA GENERAL MANAGER SD.
<div style="display: flex; align-items: center;"> <div style="margin-right: 10px;"> </div> <div> SCALE:- 1:3000 </div> </div>	LALIT SRIVASTAV MANAGING DIRECTOR
DRG NO-	DATE- 20 MARCH 89