


LAYOUT PLAN OF INDUSTRIAL AREA G.C.DIBIAPUR (RESIDENTIAL SECTOR)

AMENDED DATE ON 16/10/2004 (ONLY FOR REFERENCE)

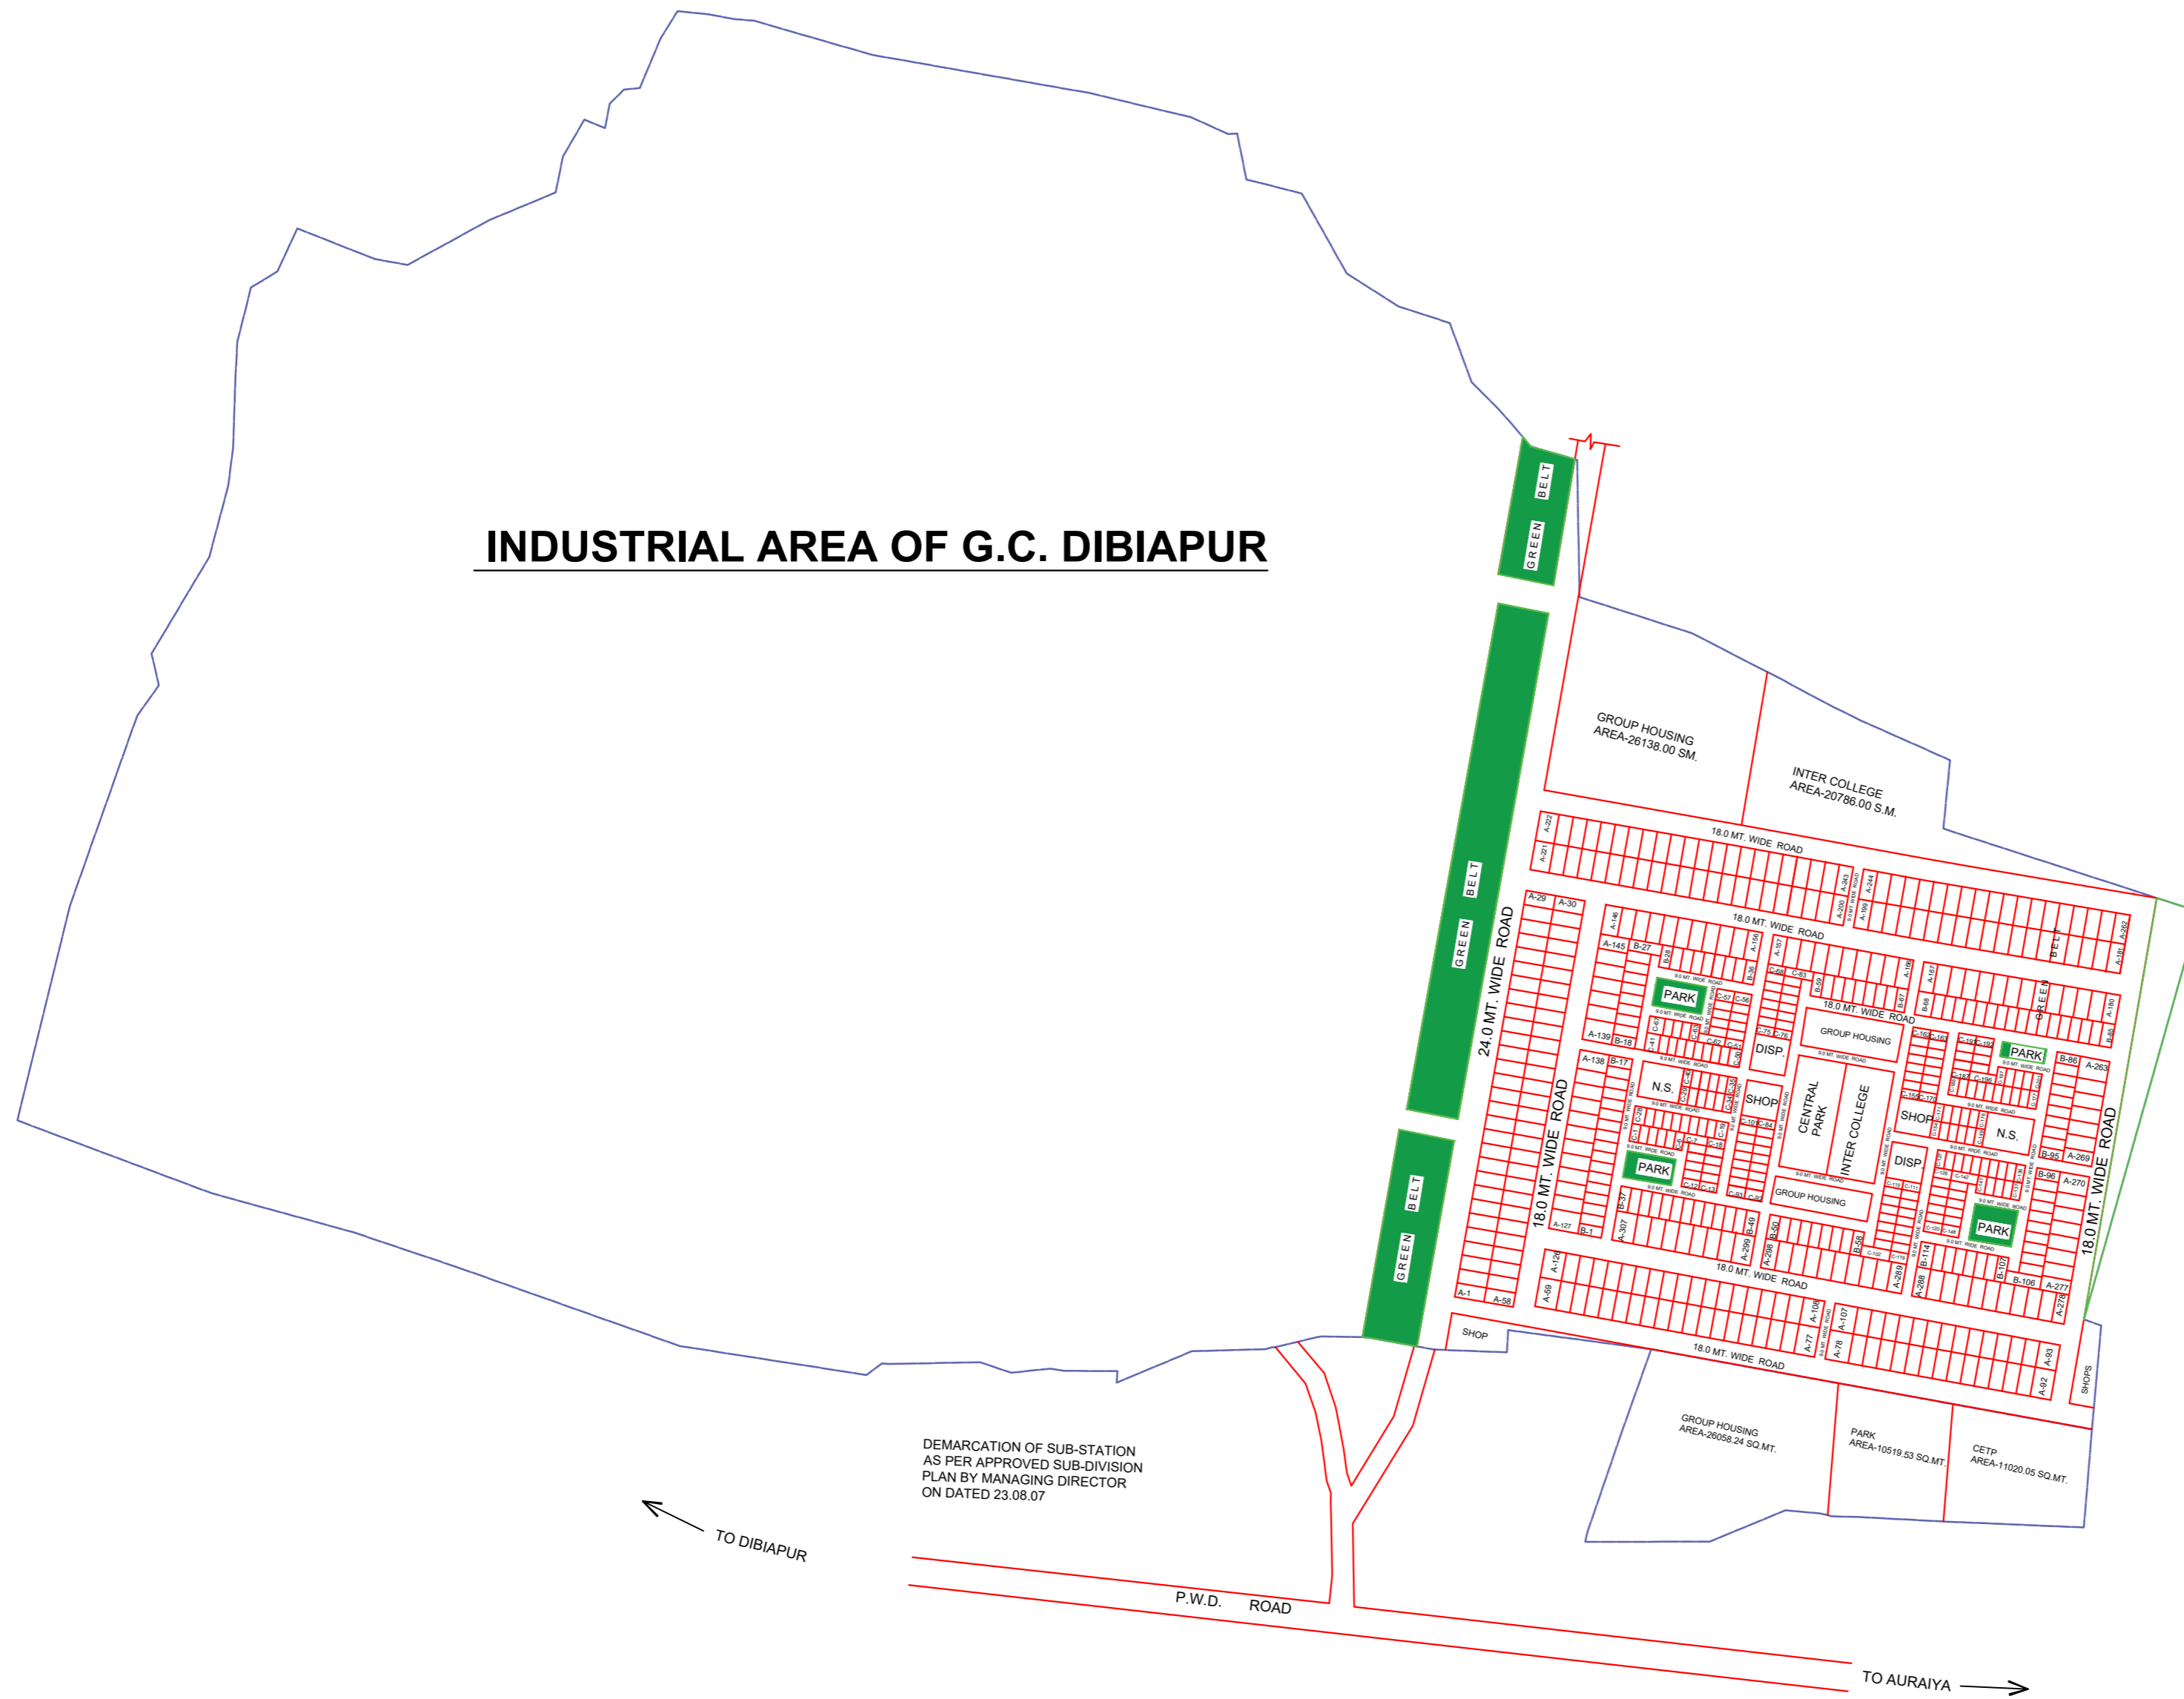

INDUSTRIAL AREA OF G.C. DIBIAPUR

DEMARCATON OF SUB-STATION
AS PER APPROVED SUB-DIVISION
PLAN BY MANAGING DIRECTOR
ON DATED 23.08.07

DISCLAIMER:-
THIS MAP IS PROVIDED FOR INFORMATION PURPOSE ONLY AND IS NOT INTENDED FOR USE IN LEGAL PROCEEDINGS. THE ACCURACY AND COMPLETENESS OF THE INFORMATION REPRESENTED ARE NOT GUARANTEED. THE INFORMATION PRESENTED HEREIN, INCLUDING BOUNDARIES, LAND USE DESIGNATIONS, AND OTHER DETAILS, IS SUBJECT TO CHANGE WITHOUT PRIOR NOTICE. THE MAP SHOULD NOT BE USED AS A LEGAL DOCUMENT OR FOR ANY PURPOSE REQUIRING PRECISE MEASUREMENTS OR LEGAL VALIDATION. FOR OFFICIAL AND LEGALLY BINDING INFORMATION PLEASE CONSULT RELEVANT OFFICE AUTHORITY.

LAND USE ANALYSIS (RESIDENTIAL)

S.NO.	USE	AREA IN HECT.	%TO TOTAL
1.	PLOTS	15.25	42.36
2.	ROADS	9.20	25.56
3.	PARK	2.36	6.55
4.	NURSERY SCHOOL	0.63	1.75
5.	DISPENSARY	0.18	0.50
6.	SHOP	0.18	0.50
7.	GROUP HOUSING	7.20	20.00
8.	CETP	1.00	2.78
TOTAL		36.00	100.00

STATEMENT OF PLOTS (RESIDENTIAL)

S.NO.	TYPE	SIZE IN MT.	AREA IN SQ.MT.	NOS.
1.	A	12.00X25.00	300.00	307
2.	B	9.00X20.00	180.00	114
3.	C	7.5X15.00	112.50	201
TOTAL				622

ARCHITECTURAL CELL



UPSIDC COMPLEX
A 1/4 LAKHANPUR KANPUR.

JOB TITLE:- LAY-OUT PLAN OF GROWTH CENTRE DIBIAPUR, DISTT: AURAIYA	KANCHAN HANSPAL ASTT. MANAGER (ARCH)
	AIJAN HUSAIN DY. MANAGER (ARCH) -Sd- BHUPESH SINGH SR. MANAGER (ATP) -Sd-
DRG. TITLE LAY-OUT PLAN	Y.P. SINGH GENERAL MANAGER (DEV.) -Sd- K. DHANA LAXSHMI JT. MANAGING DIRECTOR -Sd-
	N.S. NAPALCHYAL MANAGING DIRECTOR
REVISION NO:-	

N	SCALE: 1:3000	DATE: -16-10-2004
	DRG. NO-SIDC/ATP/DIBIAPUR	

DEALT BY: AMIT SRIVASTAVA (D/MAN)