


# LAYOUT PLAN OF INDUSTRIAL AREA PANKI - I, KANPUR

AMENDED DATE ON 08/08/84 (ONLY FOR REFERENCE)

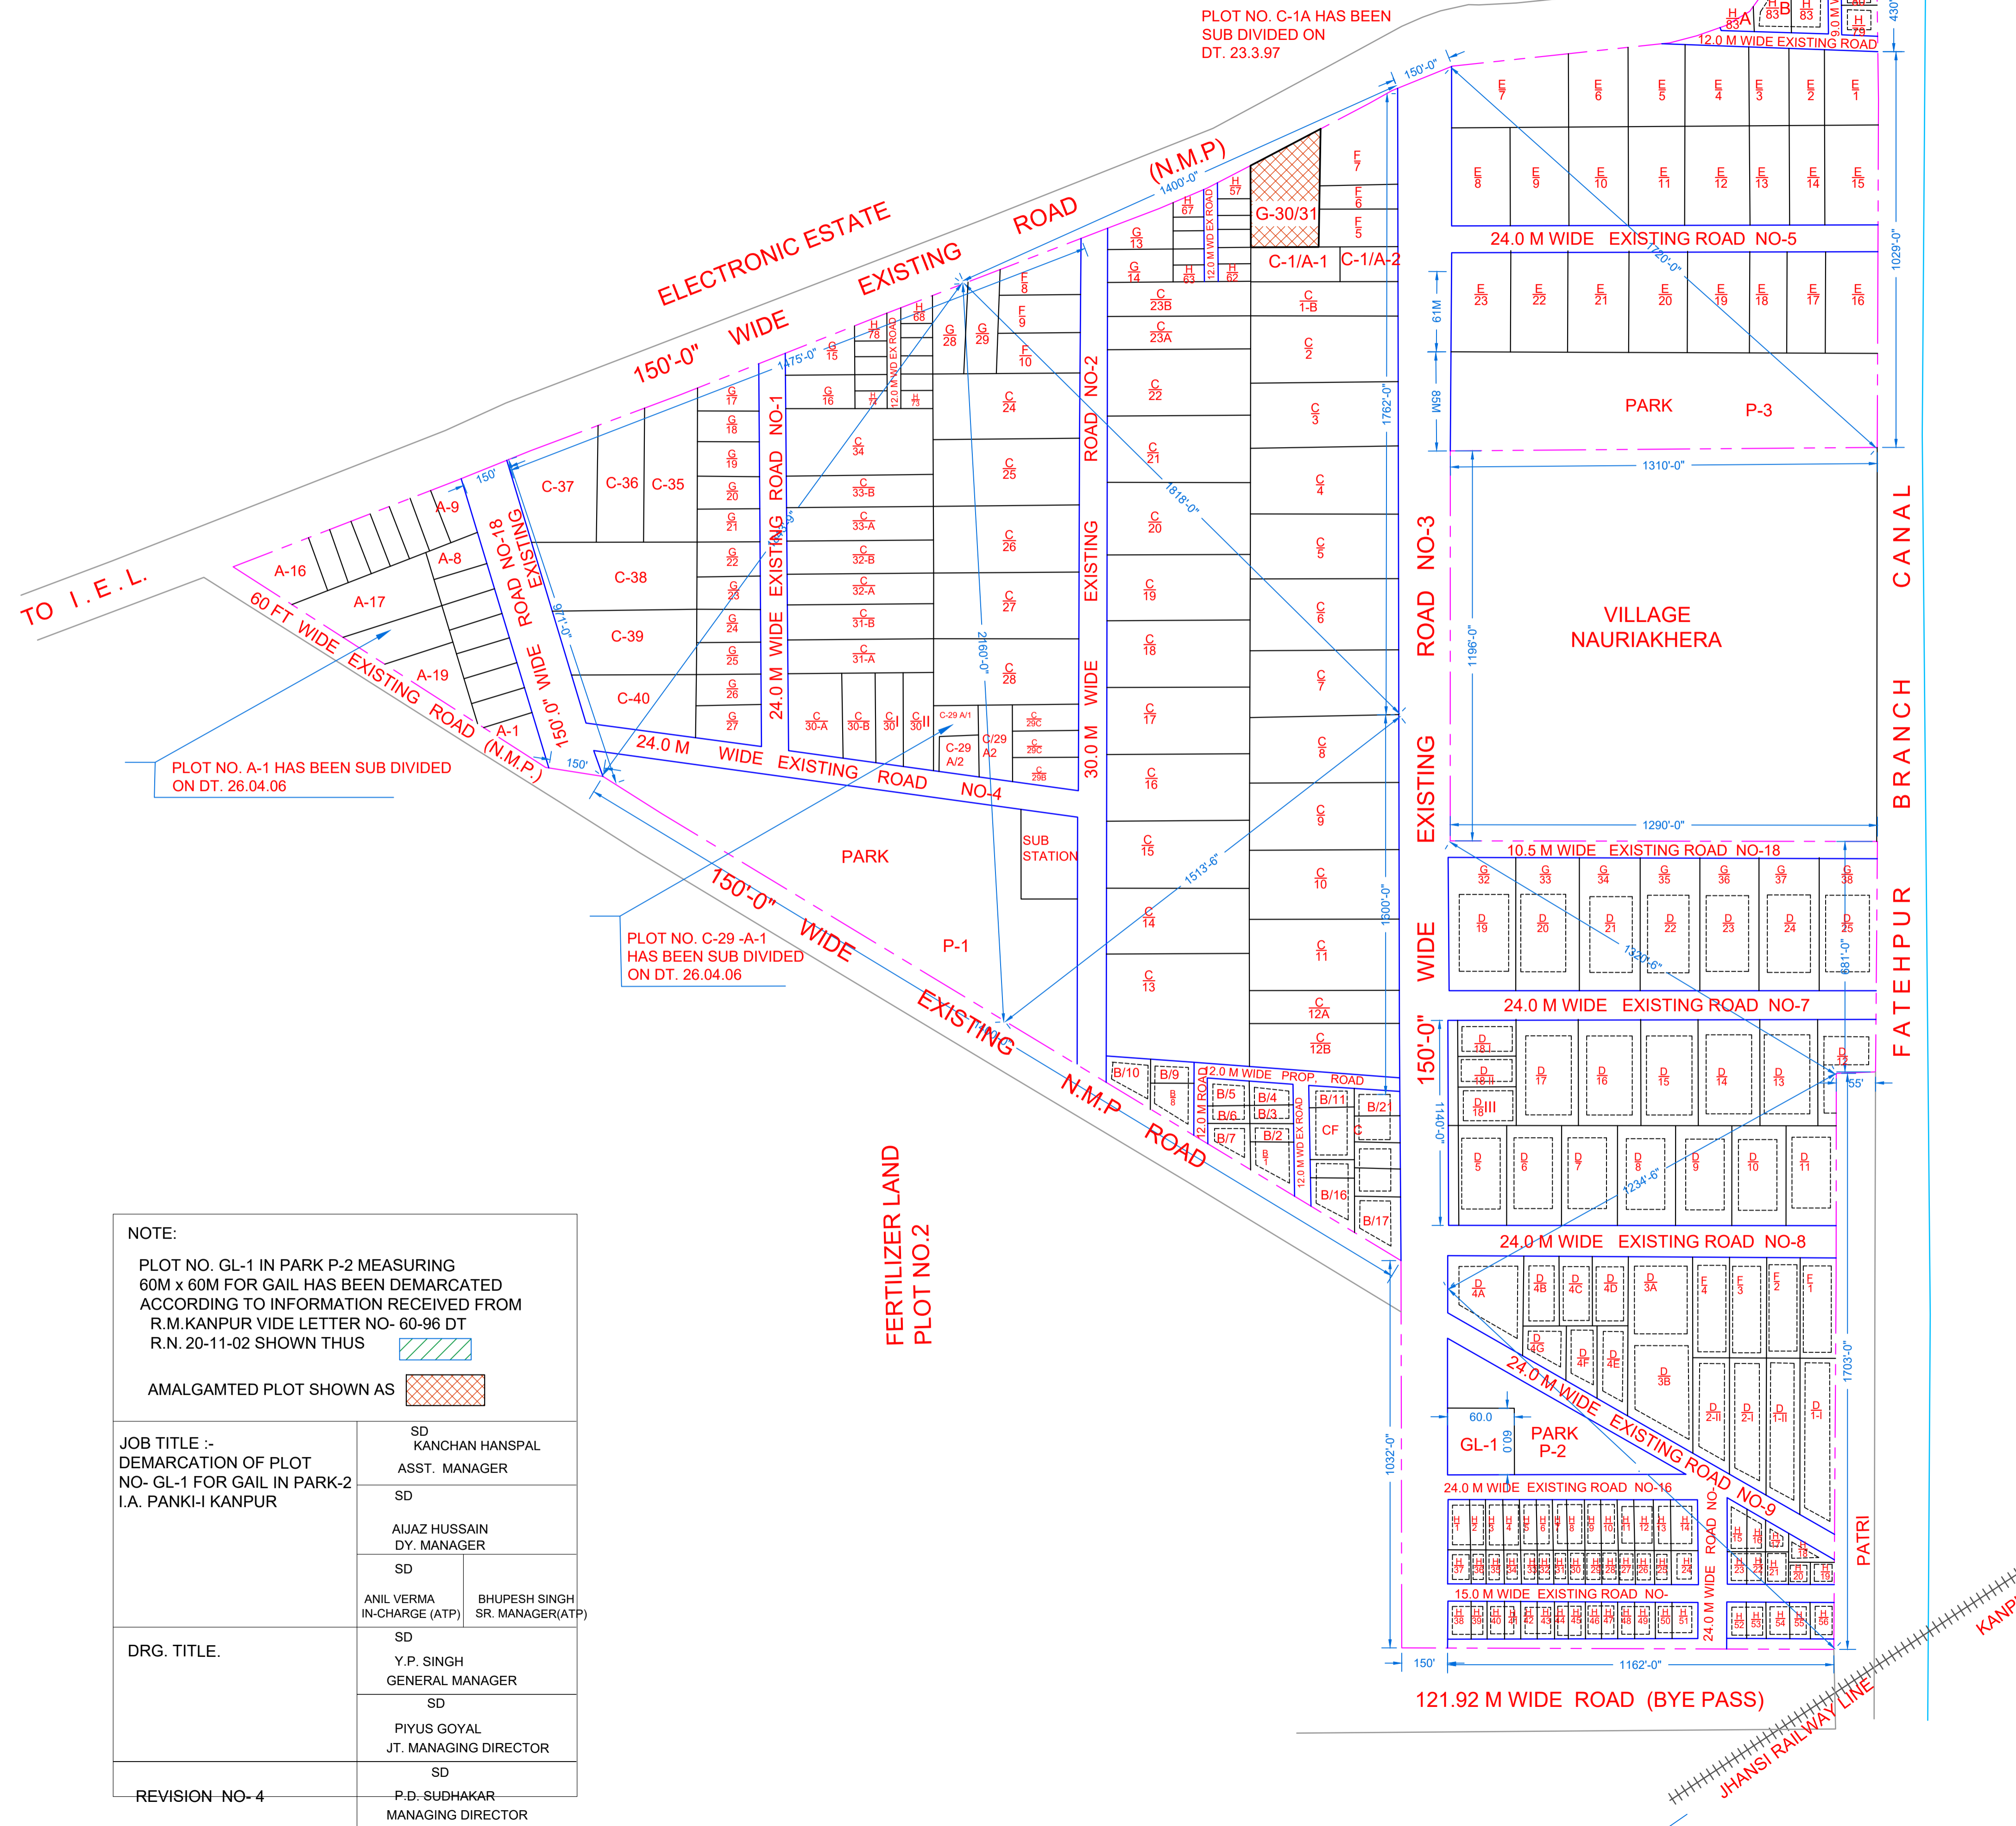

**DISCLAIMER:-**  
THIS MAP IS PROVIDED FOR INFORMATION PURPOSE ONLY AND IS NOT INTENDED FOR USE IN LEGAL PROCEEDINGS. THE ACCURACY AND COMPLETENESS OF THE INFORMATION REPRESENTED ARE NOT GUARANTEED. THE INFORMATION PRESENTED HEREIN, INCLUDING BOUNDARIES, LAND USE DESIGNATIONS, AND OTHER DETAILS, IS SUBJECT TO CHANGE WITHOUT PRIOR NOTICE. THE MAP SHOULD NOT BE USED AS A LEGAL DOCUMENT OR FOR ANY PURPOSE REQUIRING PRECISE MEASUREMENTS OR LEGAL VALIDATION. FOR OFFICIAL AND LEGALLY BINDING INFORMATION PLEASE CONSULT RELEVANT OFFICE AUTHORITY.

### DETAILS OF PLOTS

S.NO	TYPE	SIZE OF PLOTS	AREA IN SQMT.	NOS.	REMARKS	
1.	A	TO SIZE	29250.0	01		
2.	C	60.96 x 134.0	8168.64	32		
3.	C	30.48 x 134.0	4084.32	12		
4.	C	30.48 X 75.0		4		
5.	C	30.48 x 60.96	1858.06	5		
6.	D	18.75 x 91.0	4436.25	20		
7.	D	54.84 x 92.0	5047.12	7		
8.	D	30.48 x 60.96	1858.06	9		
9.	E	45.72 x 91.44	4180.63	23		
10.	F	30.48 x 91.44	2787.69	4		
11.	F	30.48 x 73.15	2229.612	6		
12.	G	30.48 x 60.96	1858.06	19		
13.	G	21.0 x 54.84	1151.24	7		
14.	H	15.24 x 30.42	464.51	69		
15.	H	15.24 x 45.72	696.725	14		
16.	B	16 X 40	640.00	16		
16.	B	15 X 40	600.00	5		
<b>TOTAL</b>					<b>253</b>	

### LAND USE ANALYSIS

S.N.	USE	ARE A IN ACRE	% TO TOTAL
1.	AREA UNDER PLOTS	187.118	78.75
2.	AREA UNDER PARKS	24.825	09.97
3.	CAMMON FACILITY CENTRE	1.98	0.82
4.	AREA UNDER ROADS	27.686	11.50
<b>TOTAL</b>		<b>240.809</b>	<b>100.00</b>

**NOTE:-** PLOTS NOS B-11 TO B-21 ARE RESERVED FOR COMMON FACILITIES CENTRE

**BOUNDARY LINE**

ARCHITECTURAL CELL

UPSIDA COMPLEX  
A-1/4, LAKHANPUR, KANPUR

JOB TITLE :- LAYOUT PLAN OF INDUSTRIAL AREA SITE  
NO-1 PANKI KANPUR

BHUPESH SINGH  
DY. MANAGER (T.P.)

SAT PERKASH  
CHIEF MANAGER (A.T.P.)

RAVINDRA SINGH  
GENERAL MANAGER

REVISION NO- 3

H.C. GUPTA  
MANAGING DIRECTOR

SCALE:- 1 CM = 30M

DRG. NO. DATE - 8-8-84

DELET BY:- T.P. PANDEY D/MAN  
PS SRIVASTAV

**NOTE:**  
PLOT NO. GL-1 IN PARK P-2 MEASURING 60M x 60M FOR GAIL HAS BEEN DEMARCATED ACCORDING TO INFORMATION RECEIVED FROM R.M. KANPUR VIDE LETTER NO- 60-96 DT R.N. 20-11-02 SHOWN THUS

AMALGAMATED PLOT SHOWN AS

JOB TITLE :- DEMARCATION OF PLOT NO- GL-1 FOR GAIL IN PARK-2 I.A. PANKI-I KANPUR	SD KANCHAN HANSPAL ASST. MANAGER
	SD AIJAZ HUSSAIN DY. MANAGER
DRG. TITLE.	SD ANIL VERMA IN-CHARGE (ATP)
	SD BHUPESH SINGH SR. MANAGER(ATP)
REVISION NO- 4	SD Y.P. SINGH GENERAL MANAGER
	SD PIYUS GOYAL JT. MANAGING DIRECTOR
	SD P.D. SUDHAKAR MANAGING DIRECTOR