


LAYOUT PLAN OF INDUSTRIAL AREA PERFUME PARK KANNAUJ

AMENDED DATE ON 20-06-2023 (ONLY FOR REFERENCE)

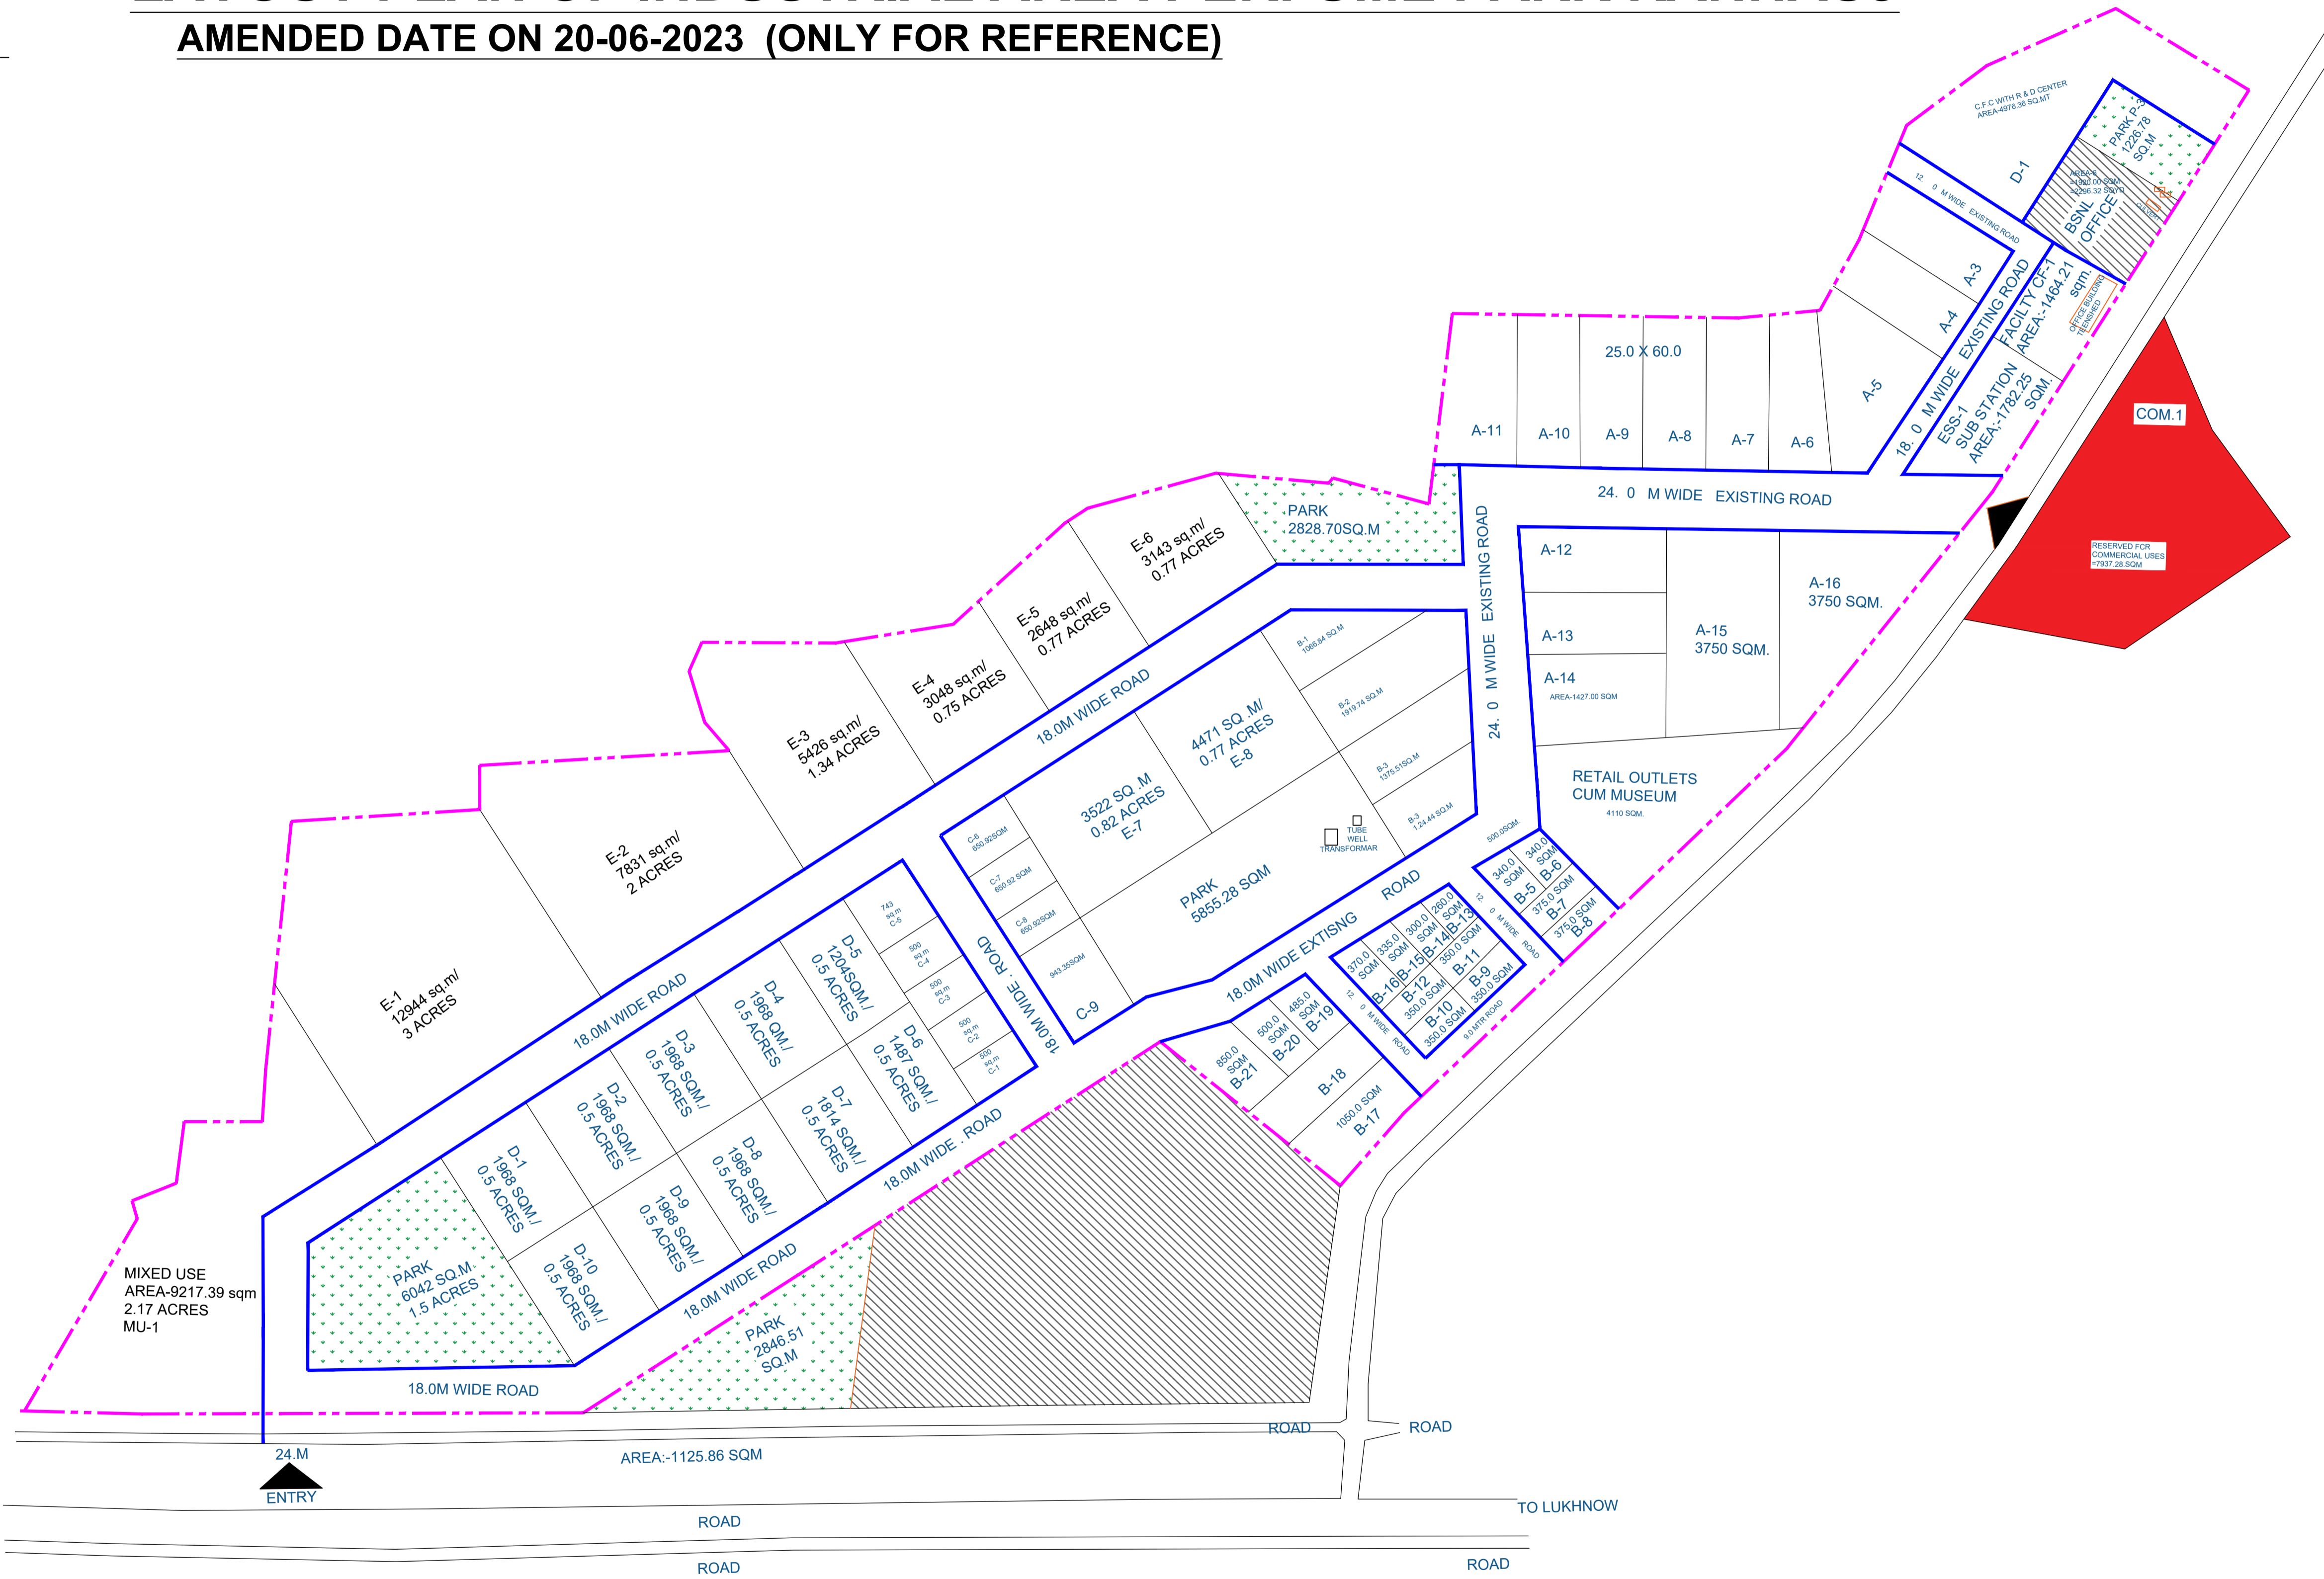

LAY OUT PLAN INDUSTRIAL AREA PERFUME PARK KANNAUJ

SN	DETAIL	EXISTING					
		AREA IN SQMT	AREA IN ACRE	%GE	AREA IN SQMT	AREA IN ACRE	%GE
1.	PLOTS INDUSTRIAL	50153.44	12.39	45.80	103897.39	25.67	55.52
2.	COMMERCIAL(COM-1)	7937.28	1.96	7.25	7937.28	1.96	4.24
3.	RETAIL OUTLETS CUM MUSEUM (RO-1)	4110	1.02	3.75	4110	1.02	2.20
4.	MIXED USE (MU-1)	9217.39	2.28	8.42	9217.39	2.28	4.93
5.	CFC WITH R&D CENTRE	4976.36	1.23	4.54	4976.36	1.23	2.66
6.	FACILITY	1467.88	0.36	1.34	1467.88	0.36	0.79
7.	SUB STATION(ESS-1)	1782.25	0.44	1.63	1782.25	0.44	0.95
8.	PARK	10485.07	2.59	9.57	19439.59	4.80	10.39
9.	ROADS	19385.61	4.79	17.70	34298.93	8.48	18.33
TOTAL		109515.28	27.06	100.00	187127.47	46.24	100.00

DISCLAIMER:-

THIS MAP IS PROVIDED FOR INFORMATION PURPOSE ONLY AND IS NOT INTENDED FOR USE IN LEGAL PROCEEDINGS. THE ACCURACY AND COMPLETENESS OF THE INFORMATION REPRESENTED ARE NOT GUARANTEED. THE INFORMATION PRESENTED HEREIN, INCLUDING BOUNDARIES, LAND USE DESIGNATIONS, AND OTHER DETAILS, IS SUBJECT TO CHANGE WITHOUT PRIOR NOTICE. THE MAP SHOULD NOT BE USED AS A LEGAL DOCUMENT OR FOR ANY PURPOSE REQUIRING PRECISE MEASUREMENTS OR LEGAL VALIDATION. FOR OFFICIAL AND LEGALLY BINDING INFORMATION PLEASE CONSULT RELEVANT OFFICE AUTHORITY.

ARCHITECTURAL CELL



UPSIDA COMPLEX
A- 1/4 LAKHANPUR KANPUR.

JOB TITLE

LAYOUT PLAN OF INDUSTRIAL AREA PERFUME PARK KANNAUJ	MANISH LAL Sr.MANAGER (AVP)
	MEENA BHARGAVA GENERAL MANAGER (AVP)

DRG. TITLE

LAYOUT PLAN	ASMITA LAL Addi.CHIEF EXECUTIVE OFFICER
	MAYUR MAHESHWARI CHIEF EXECUTIVE OFFICER

SCALE:-11:2000	DATE:- MARCH 2023
DRG. NO. :-	

DEALT BY:- (D/MAN)