
LAYOUT PLAN OF INDUSTRIAL ESATE MAHARAJGANJ

AMENDED DATE ON 04-06-1984 (ONLY FOR REFERENCE)

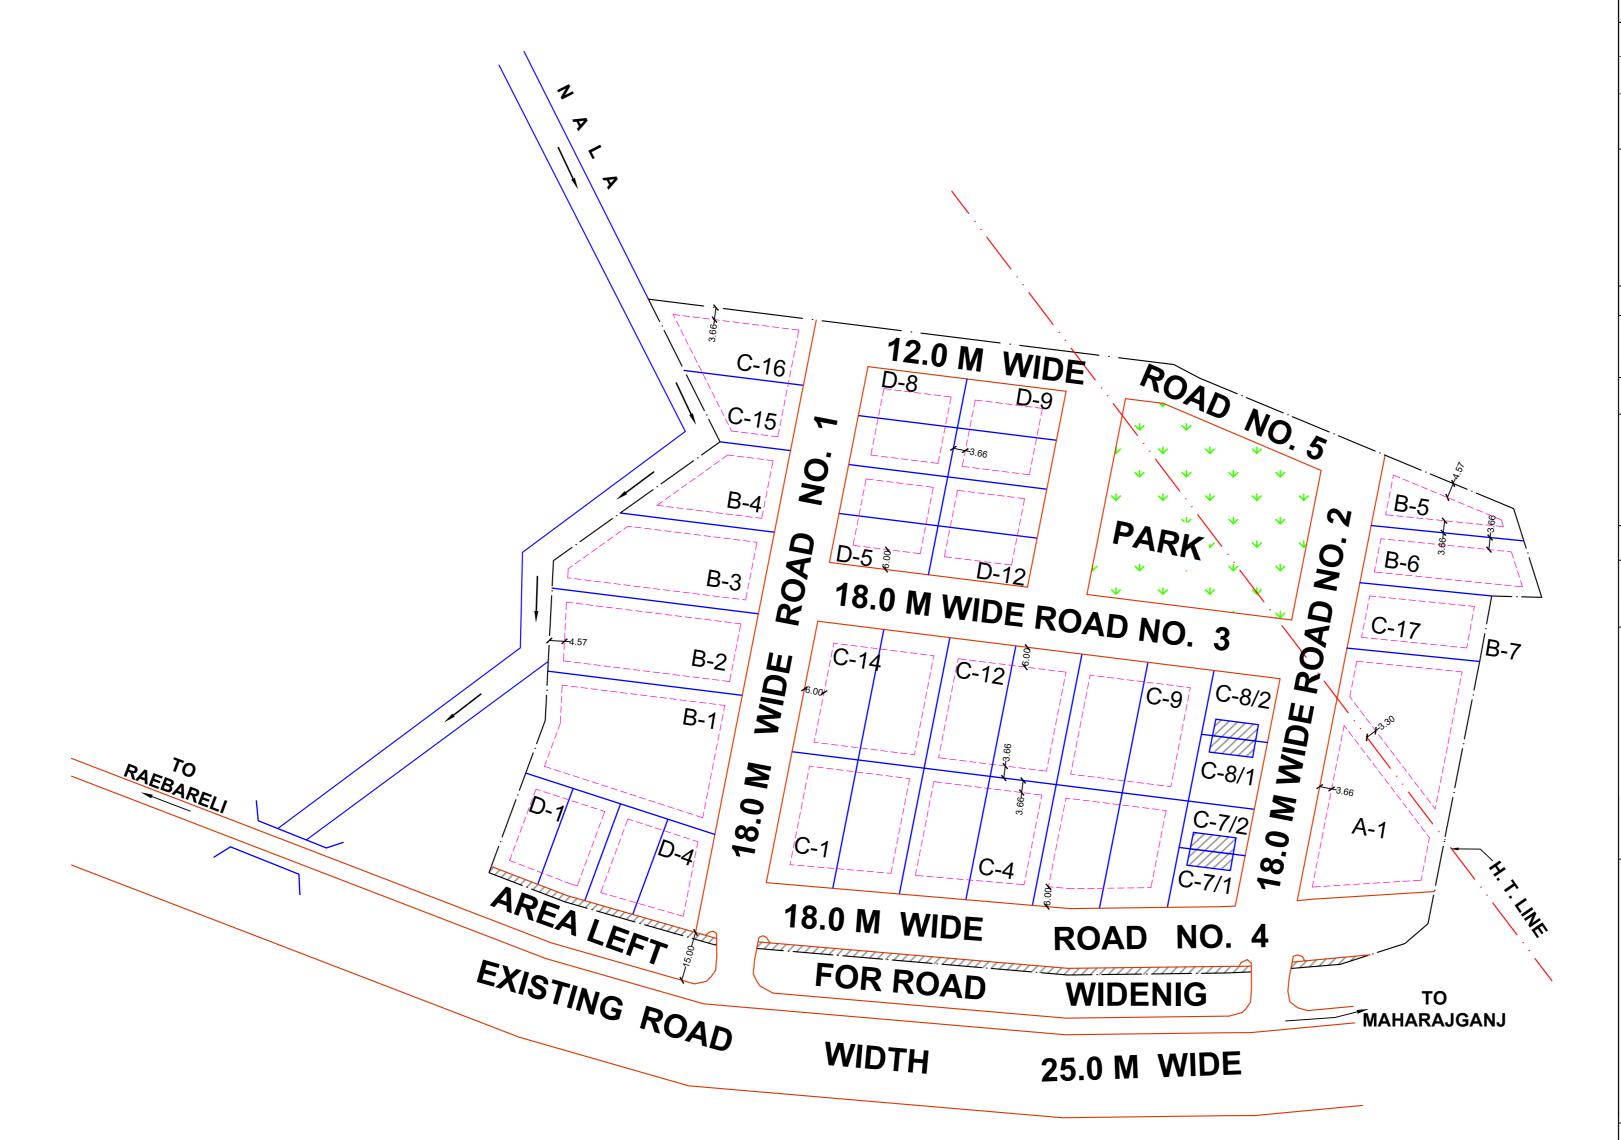

DISCLAIMER:-

THIS MAP IS PROVIDED FOR INFORMATION PURPOSE ONLY AND IS NOT INTENDED FOR USE IN LEGAL PROCEEDINGS. THE ACCURACY AND COMPLETENESS OF THE INFORMATION REPRESENTED ARE NOT GUARANTEED. THE INFORMATION PRESENTED HEREIN, INCLUDING BOUNDARIES, LAND USE DESIGNATIONS, AND OTHER DETAILS, IS SUBJECT TO CHANGE WITHOUT PRIOR NOTICE. THE MAP SHOULD NOT BE USED AS A LEGAL DOCUMENT OR FOR ANY PURPOSE REQUIRING PRECISE MEASUREMENTS OR LEGAL VALIDATION. FOR OFFICIAL AND LEGALLY BINDING INFORMATION PLEASE CONSULT RELEVANT OFFICE AUTHORITY.

LAND USE ANAYSIS

S.N.	USE	AREA IN HECT.	TOTAL
1.	PLOTS	3.50	61
2.	ADMN. BLOCK	0.41	07
3.	PARK	0.57	10
4.	ROADS	1.23	22
	TOTAL	5.71	100%

STATEMENT OF PLOTS

S.NO.	TYPE	SIZE IN MT.	SIZE IN SQMT.	TOTAL
1.	Α	40 X 80	3200	01
2.	В	TO SIZE	900 TO 2100	06
3.	С	20 X 40	800	07
4.	D	15 X 30	450	12
	•		TOTAL	36

BOUNDARY LINE





UPSIDA COMPLEX A- 1/4 LAKHANPUR KANPUR.

JOB TITLE :-	DY. MANAGER	
LAYOUT PLAN OF INDUSTRIAL ESTAE MAHARAJ GANJ DISTT. RAEBARELI	-sd- C. MANAGER	
	-sd- GENERAL MANAGER	
REVISION NO :-	-sd- MANAGING DIRECTOR	
_	•	



SCALE:-