
LAYOUT PLAN OF INDUSTRIAL ESATE SALON

(ONLY FOR REFERENCE)

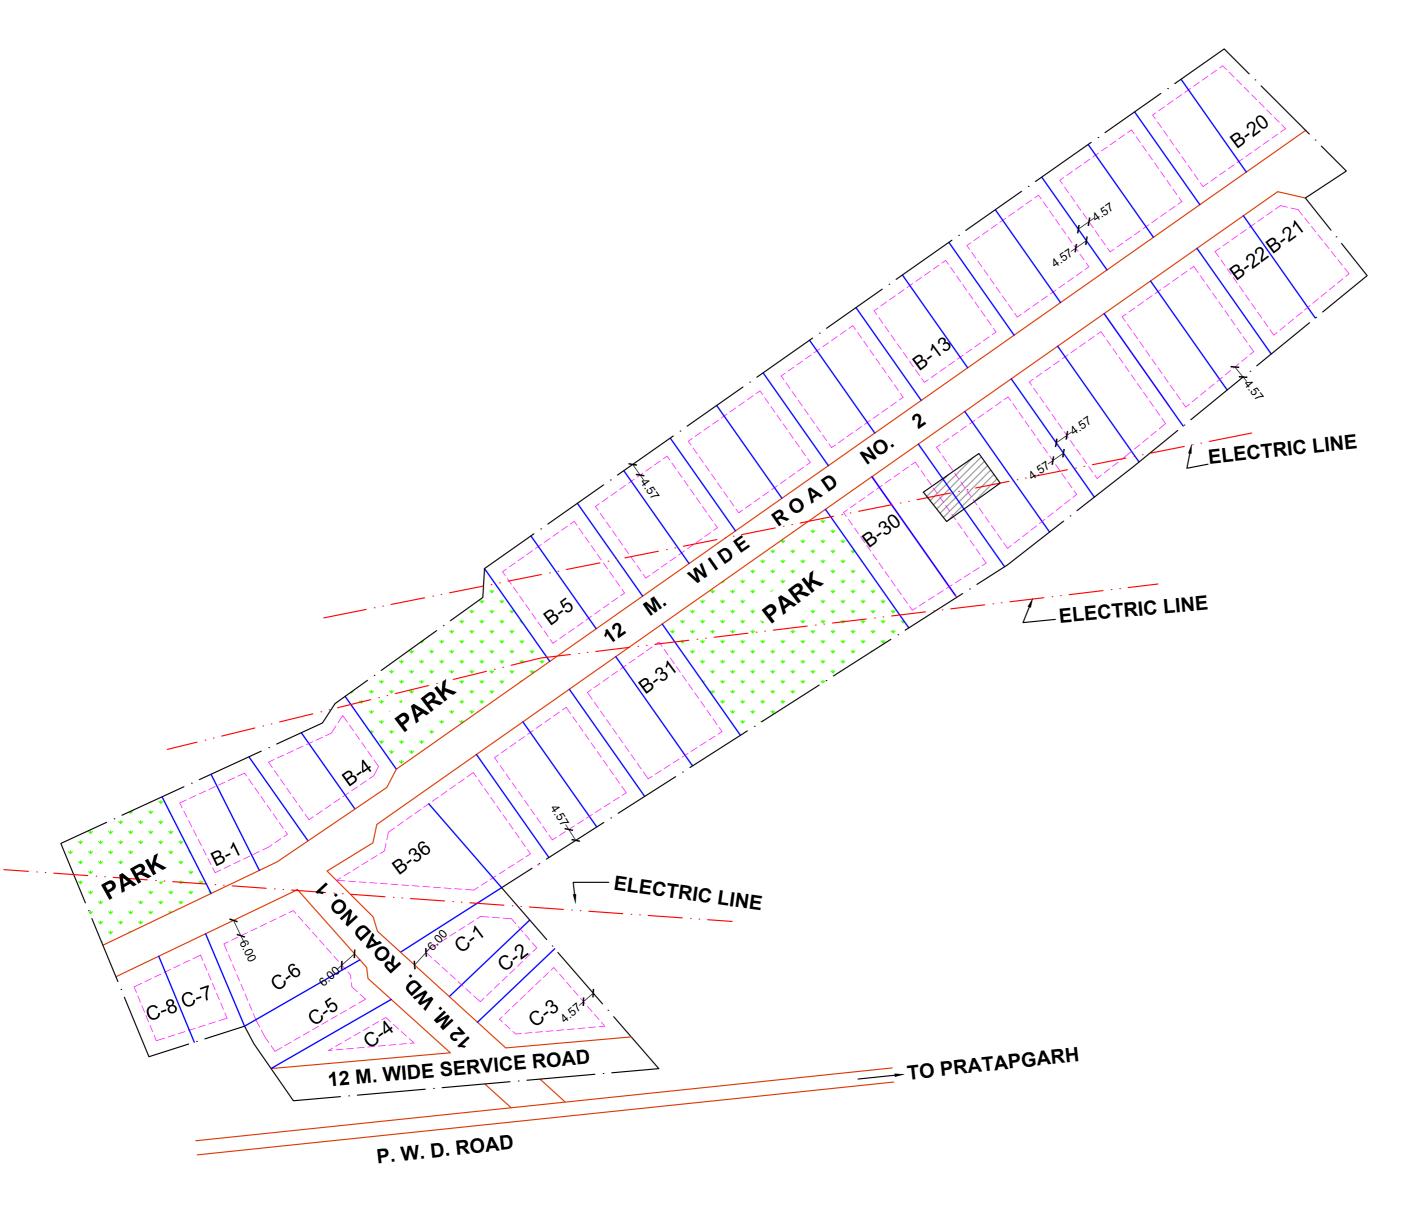

DISCLAIMER:-

THIS MAP IS PROVIDED FOR INFORMATION PURPOSE ONLY AND IS NOT INTENDED FOR USE IN LEGAL PROCEEDINGS. THE ACCURACY AND COMPLETENESS OF THE INFORMATION REPRESENTED ARE NOT GUARANTEED. THE INFORMATION PRESENTED HEREIN, INCLUDING BOUNDARIES, LAND USE DESIGNATIONS, AND OTHER DETAILS, IS SUBJECT TO CHANGE WITHOUT PRIOR NOTICE. THE MAP SHOULD NOT BE USED AS A LEGAL DOCUMENT OR FOR ANY PURPOSE REQUIRING PRECISE MEASUREMENTS OR LEGAL VALIDATION. FOR OFFICIAL AND LEGALLY BINDING INFORMATION PLEASE CONSULT RELEVANT OFFICE AUTHORITY.

LAND USE ANAYSIS

S.N.	USE	AREA IN HECT.	% OF TOTAL
1.	AREA UNDER PLOTS	2.934	60.30
2.	AREA ADMN. BLOCK	0.36	7.78
3.	AREA UNDER PARKS	0.463	10.00
4.	AREA UNDER ROADS	0.873	18.85
	TOTAL	4.63	100%

STATEMENT OF PLOTS

S.NO.	TYPE	SIZE IN MT.	SIZE IN SQMT.	TOTAL
1.	Α	TO SIZE	3600	01
2.	В	20 X 40	800	36
3.	С	15 X 35	525	08
			TOTAL	45

BOUNDARY LINE





UPSIDA COMPLEX A- 1/4 LAKHANPUR KANPUR.

R. D. DY. MANAGER	
SAT PERKASH CHIEF MANAGER	
RAVINDRA GENERAL MANAGER	