


# LAYOUT PLAN OF INDUSTRIAL ESTATE PARSADEPUR

## AMENDED DATE ON 20-10-1987 (ONLY FOR REFERENCE)

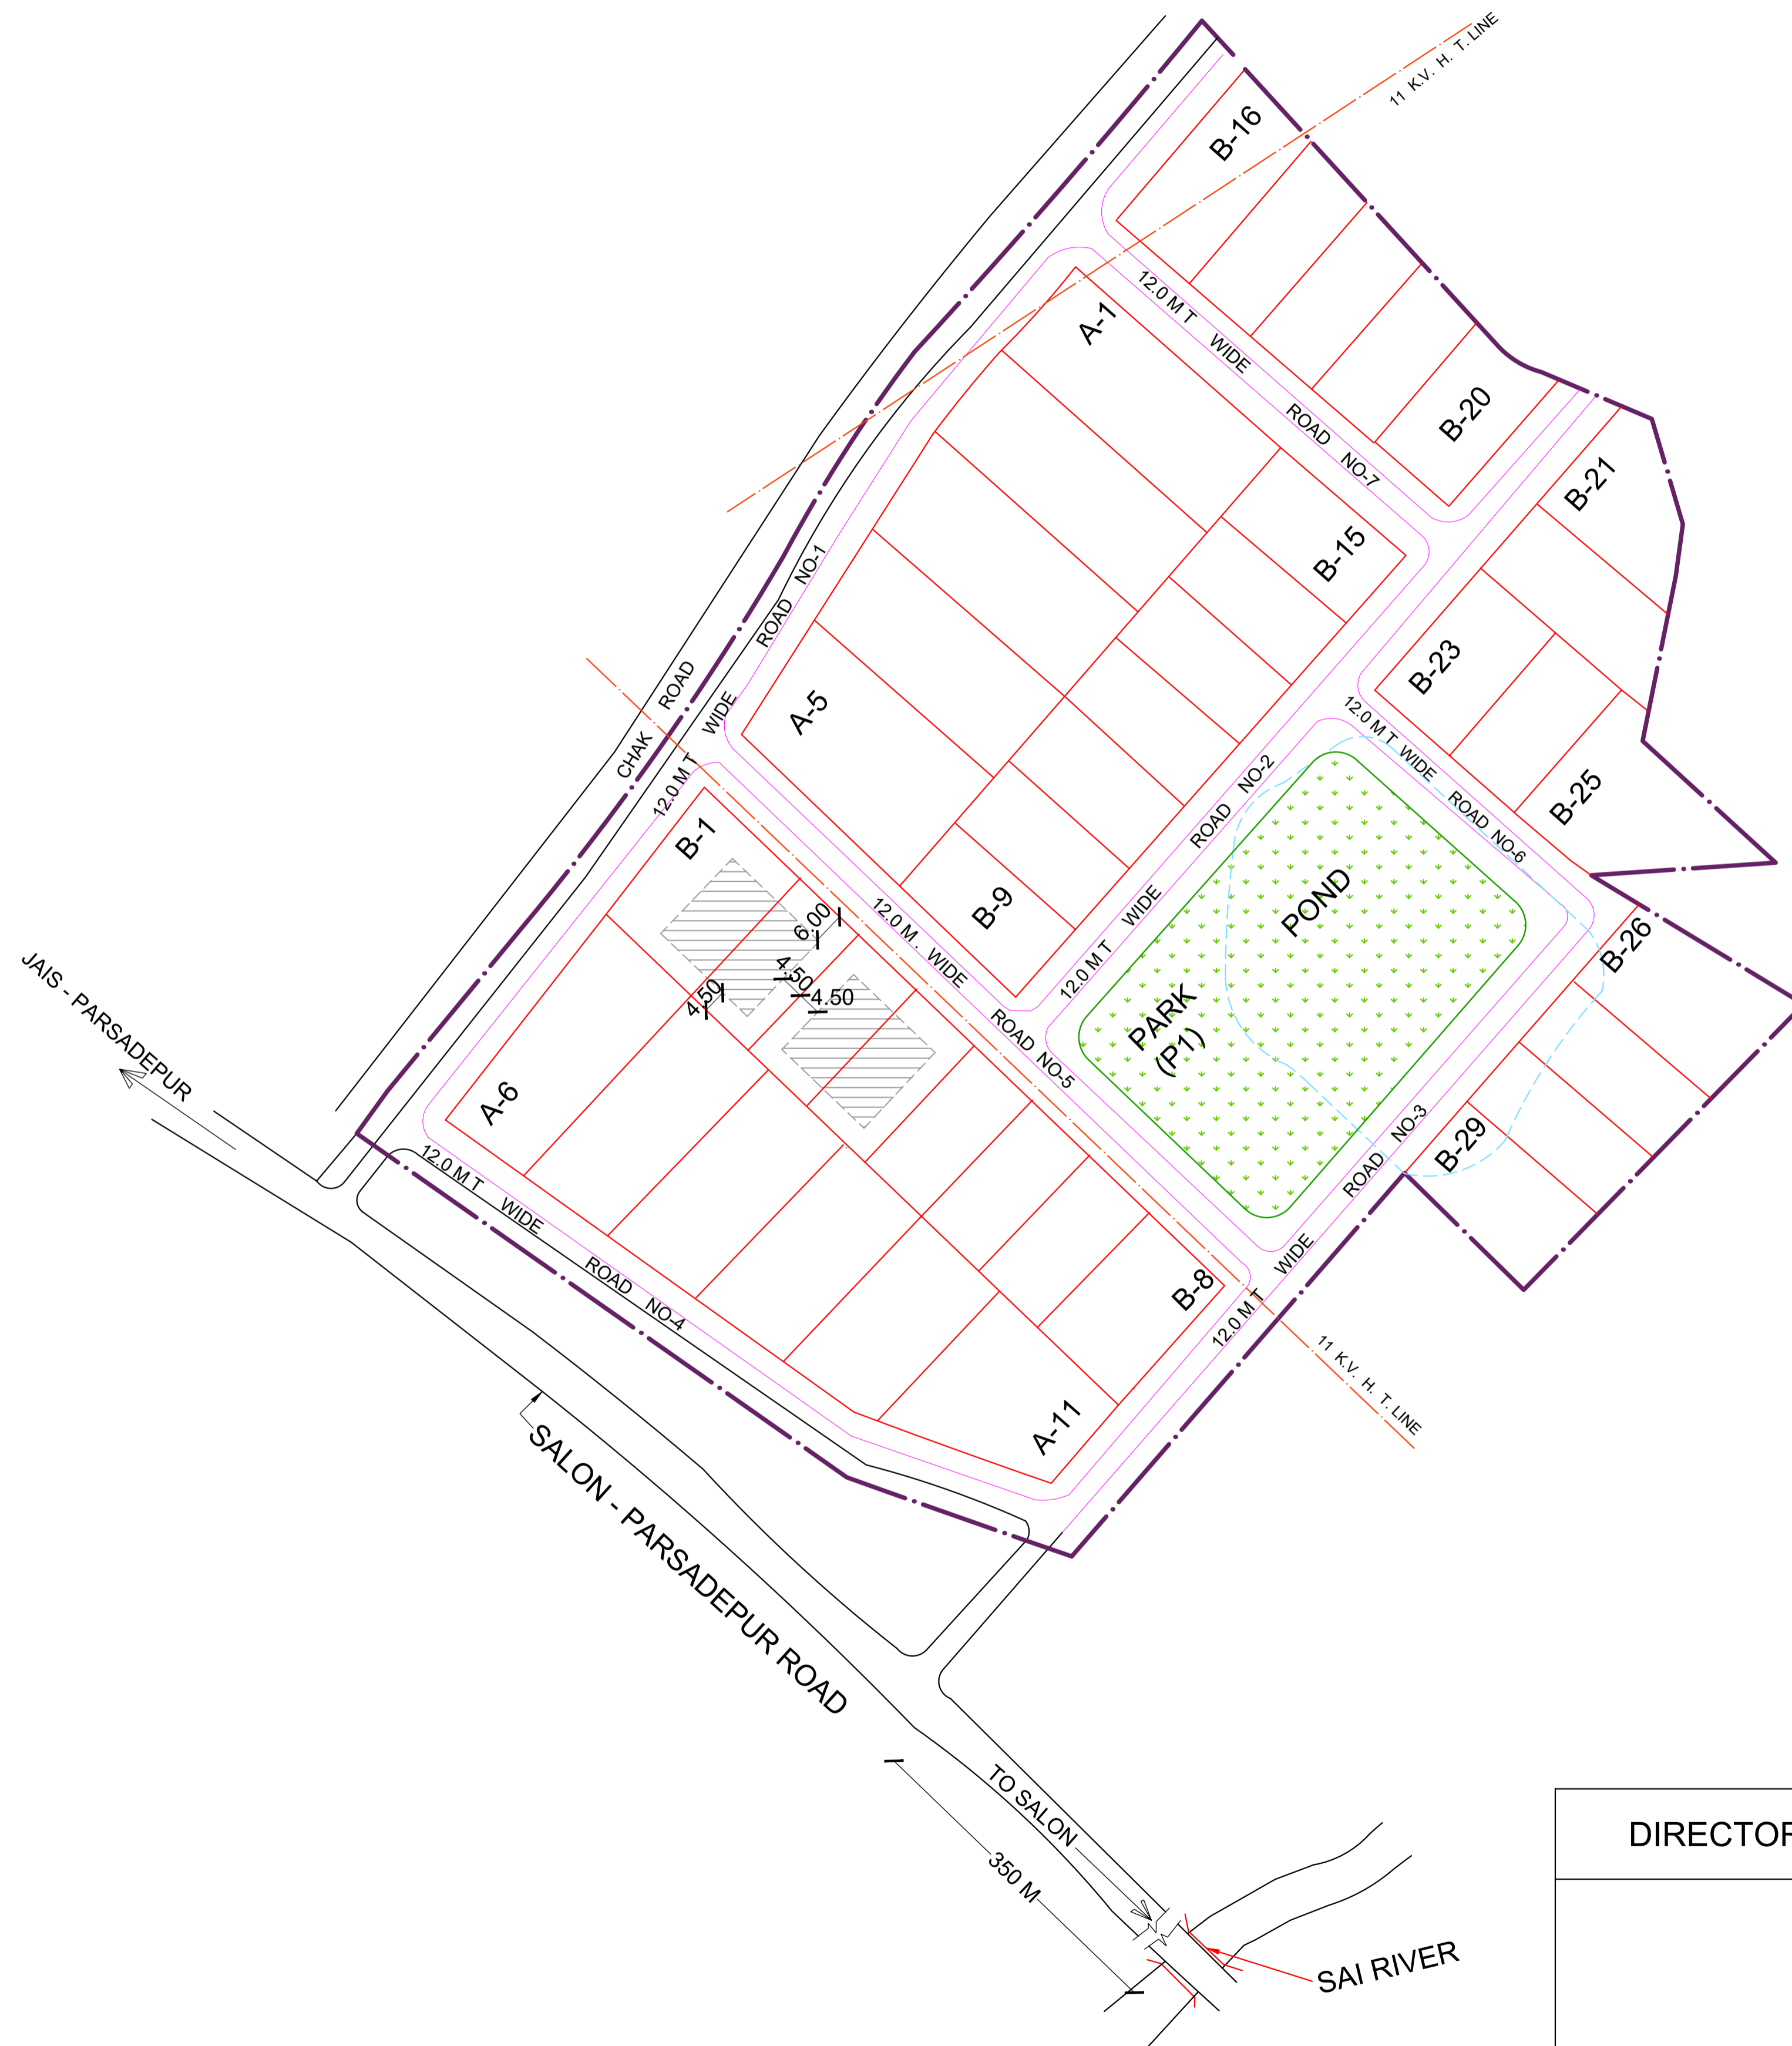

### DISCLAIMER:-

THIS MAP IS PROVIDED FOR INFORMATION PURPOSE ONLY AND IS NOT INTENDED FOR USE IN LEGAL PROCEEDINGS. THE ACCURACY AND COMPLETENESS OF THE INFORMATION REPRESENTED ARE NOT GUARANTEED. THE INFORMATION PRESENTED HEREIN, INCLUDING BOUNDARIES, LAND USE DESIGNATIONS, AND OTHER DETAILS, IS SUBJECT TO CHANGE WITHOUT PRIOR NOTICE. THE MAP SHOULD NOT BE USED AS A LEGAL DOCUMENT OR FOR ANY PURPOSE REQUIRING PRECISE MEASUREMENTS OR LEGAL VALIDATION. FOR OFFICIAL AND LEGALLY BINDING INFORMATION PLEASE CONSULT RELEVANT OFFICE AUTHORITY.

### LAND USE ANALYSIS

S.NO	LAND USE	AREA IN HECT.	% TOTAL
1.	INDUSTRIAL PLOTS	6.1268	61.268
2.	PARK	1.000	10.00
3.	ROAD	2.8732	28.732
<b>TOTAL</b>		<b>10.00</b>	<b>100.00%</b>

### STATEMENT OF PLOTS

S.NO	TYPE	SIZE	AREA IN SQMT.	NOS.
1-	A-1, A-2	20X50	1000.00	02
2-	A-3 TO A-5	TO SIZE	920.00	03
3-	A-6 TO A-11	TO SIZE	800.00	06
4-	B-1 TO B-15	15X30	450.00	15
5-	B-16 TO B-20	TO SIZE	450.00	05
6-	B-21	TO SIZE	528.00	01
7-	B-22 TO B-24	15X30	450.00	03
8-	B-25	TO SIZE	778.00	01
9-	B-26 TO B-29	15X30	450.00	04
<b>TOTAL</b>				<b>40</b>

11 K.V. H. T. LINE

BOUNDRY LINE

PROPOSED SHED

ARCHITECTURAL CELL



UPSIDA COMPLEX  
A 1/4 LAKHANPUR KANPUR.

JOB TITLE:-

S.D  
R.K. SRISVASTAVA  
DY. MANAGER (ARCH)

LAYOUT FOR  
I.E. PARSADEPUR  
DISTT. RAEBARELI

S.D  
SAT PRAKASH  
DY. GENERAL MANAGER (I.M.)

DRG. TITLE  
LAYOUT PLAN

S.D  
DR. HARI KRISHNA  
GENERAL MANAGER

DEVISION NO.

S.D  
R.N. TRIVEDI



DRG NO. SIDC/D.Y.G.M.(I.M.)

SCALE: 1CM=10M

DATE : 20-10-87

DEALT BY:

S.D. TRIPATHI D/M

DIRECTORATE OF INDUSTRIES

ADDL. DIRECTOR

YASHPAL  
JOINT DIRECTOR