
LAYOUT PLAN OF INDUSTRIAL ESTATE CHHATOH

(ONLY FOR REFERENCE)

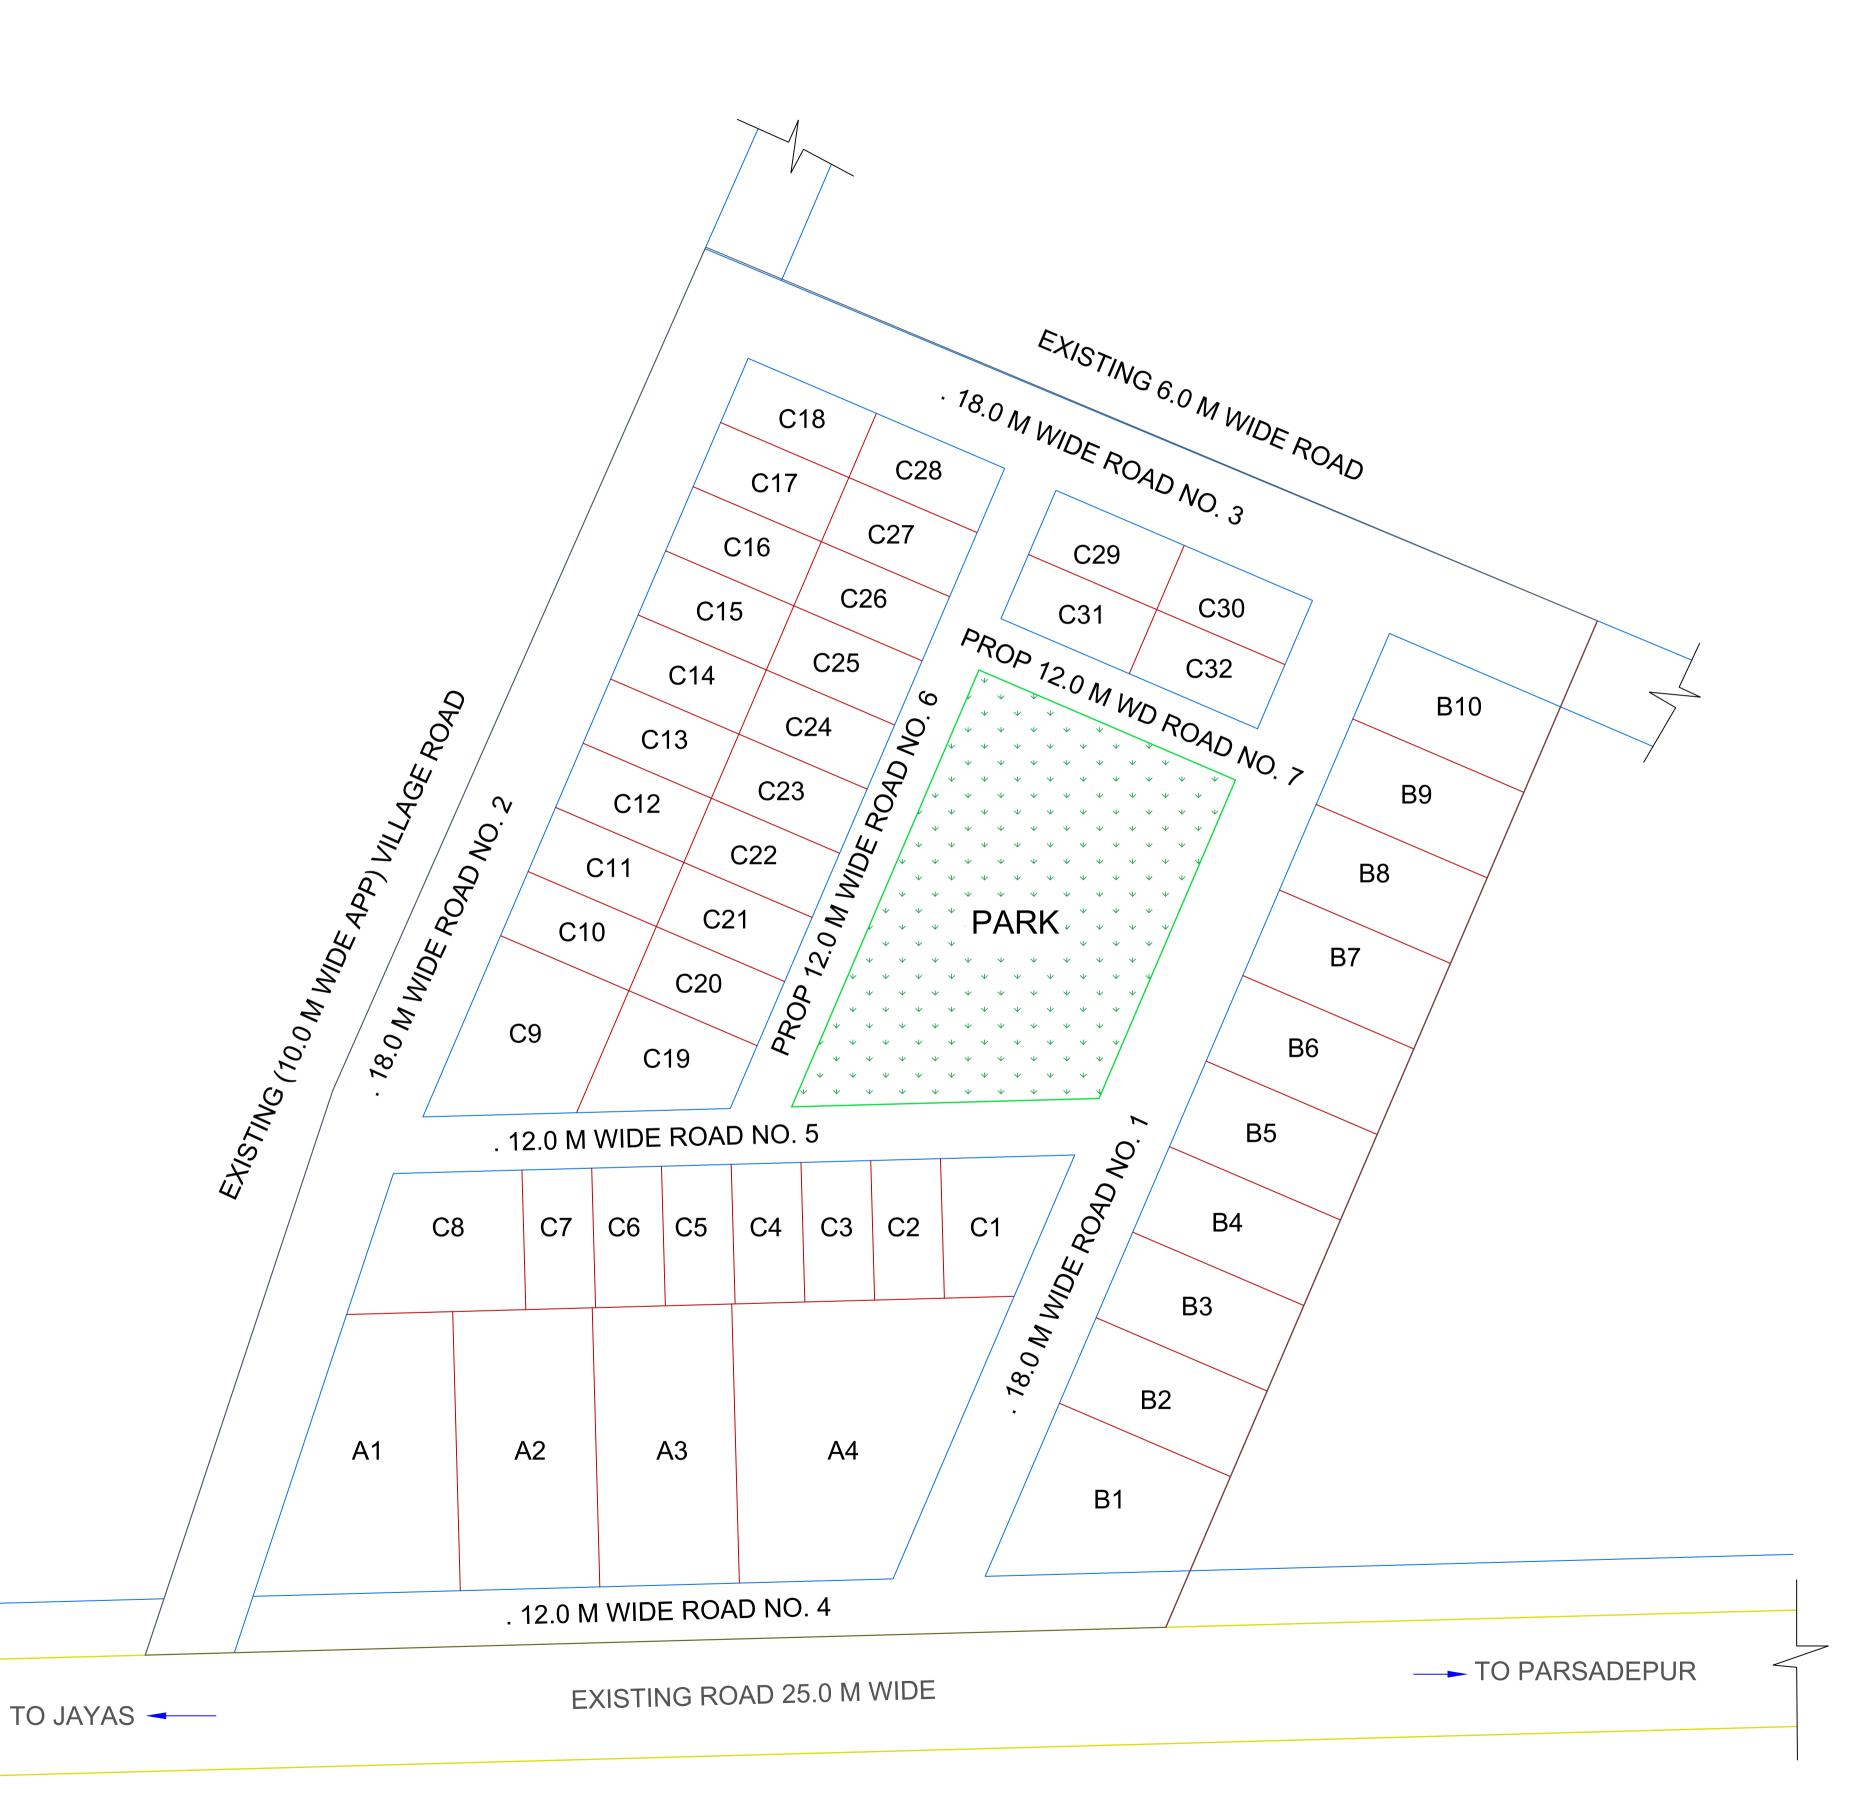

DISCLAIMER:-

THIS MAP IS PROVIDED FOR INFORMATION PURPOSE ONLY AND IS NOT INTENDED FOR USE IN LEGAL PROCEEDINGS. THE ACCURACY AND COMPLETENESS OF THE INFORMATION REPRESENTED ARE NOT GUARANTEED. THE INFORMATION PRESENTED HEREIN, INCLUDING BOUNDARIES, LAND USE DESIGNATIONS, AND OTHER DETAILS, IS SUBJECT TO CHANGE WITHOUT PRIOR NOTICE. THE MAP SHOULD NOT BE USED AS A LEGAL DOCUMENT OR FOR ANY PURPOSE REQUIRING PRECISE MEASUREMENTS OR LEGAL VALIDATION. FOR OFFICIAL AND LEGALLY BINDING INFORMATION PLEASE CONSULT RELEVANT OFFICE AUTHORITY.

LAND USE ANALYSIS

S. NO.	USE	AREA IN HECT.	TOTAL %
1.	PLOTS	3.04	60%
2.	PARK	0.51	10%
3.	ROADS	1.50	30%

TOTAL - 5.05 HECT. 100%

STATEMENT OF PLOTS

S. NO.	TYPE	SIZE IN MT.	AREA IN SQ.MT.	NO.
1.	Α	30X60	1800	04
2.	В	20X40	800	10
3.	С	15X30	450	32

TOTAL - 46

JOB TITLE :-

LAYOUT PLAN I.E. CHHATOH

ARCHITECTURAL CELL



UPSIDA COMPLEX A 1/4 LAKHANPUR KANPUR.