


**LAYOUT PLAN OF INDUSTRIAL AREA LAKHIMPUR KHIRI**  
**AMENDED DATE ON 08-02-1991 (ONLY FOR REFERENCE)**

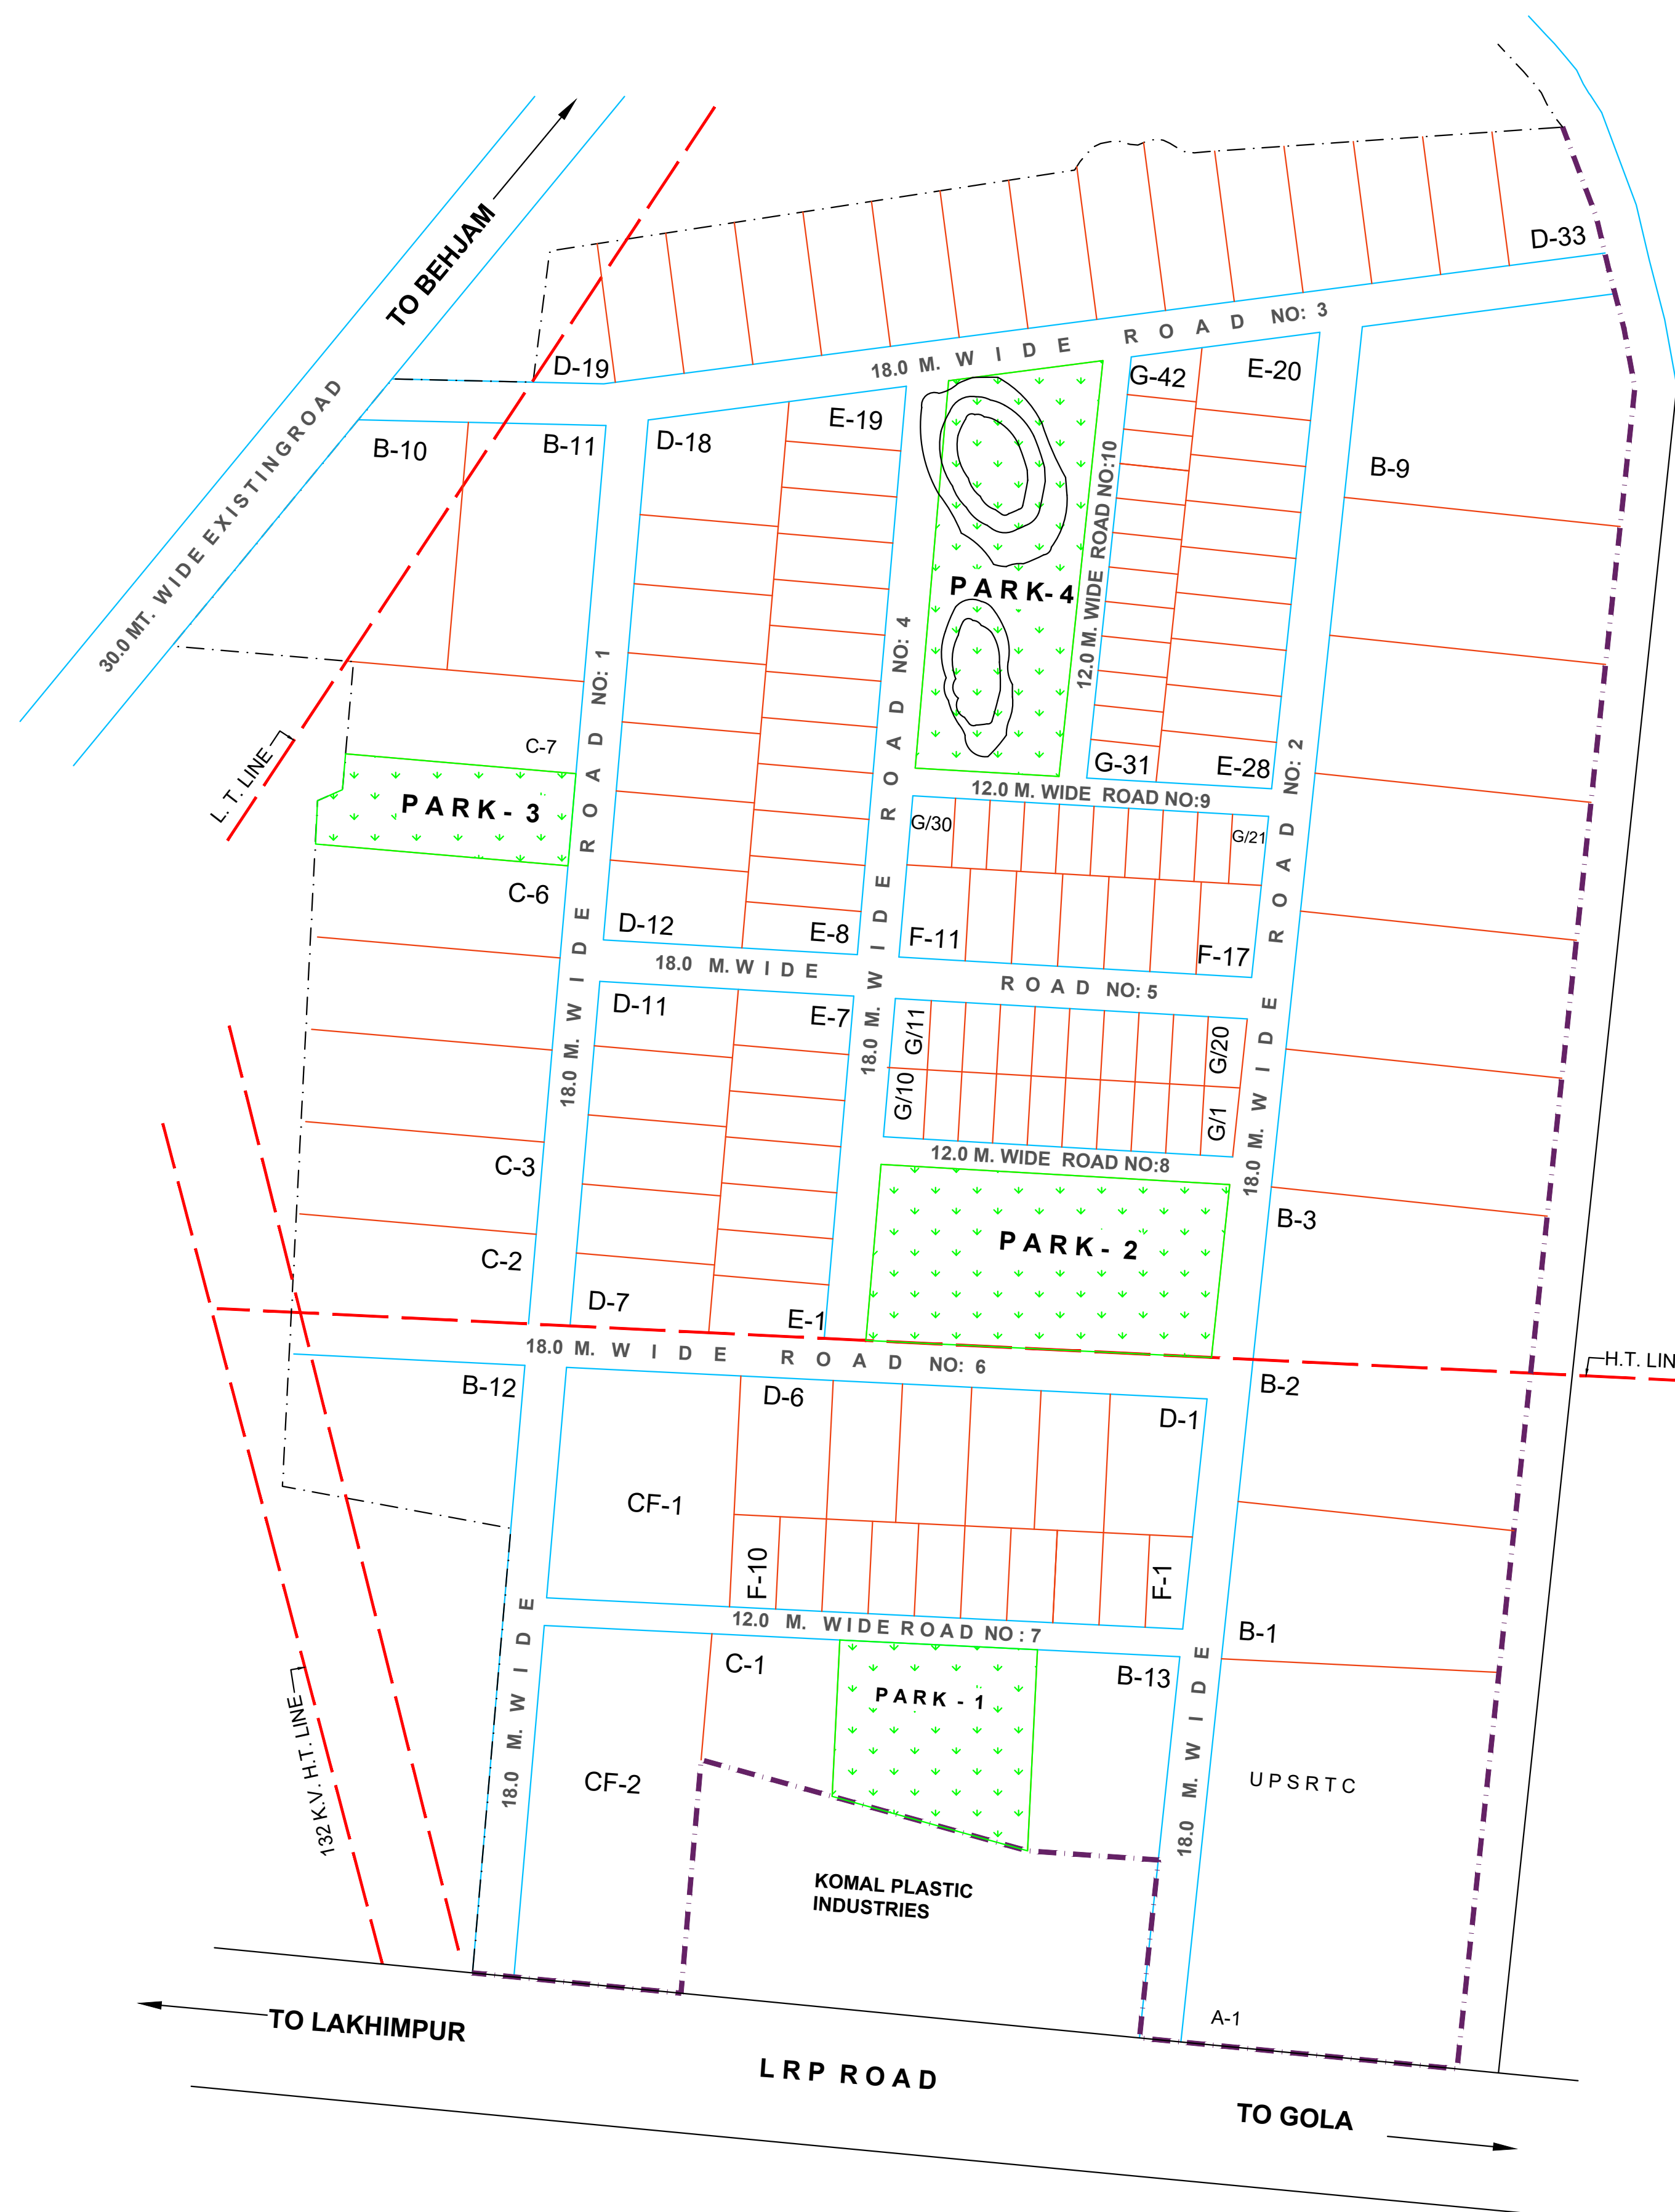

**DISCLAIMER:-**

THIS MAP IS PROVIDED FOR INFORMATION PURPOSE ONLY AND IS NOT INTENDED FOR USE IN LEGAL PROCEEDINGS. THE ACCURACY AND COMPLETENESS OF THE INFORMATION REPRESENTED ARE NOT GUARANTEED. THE INFORMATION PRESENTED HEREIN, INCLUDING BOUNDARIES, LAND USE DESIGNATIONS, AND OTHER DETAILS, IS SUBJECT TO CHANGE WITHOUT PRIOR NOTICE. THE MAP SHOULD NOT BE USED AS A LEGAL DOCUMENT OR FOR ANY PURPOSE REQUIRING PRECISE MEASUREMENTS OR LEGAL VALIDATION. FOR OFFICIAL AND LEGALLY BINDING INFORMATION PLEASE CONSULT RELEVANT OFFICE AUTHORITY.

**LAND USE ANALYSIS**

S.NO.	LAND USE	AREA IN HECT.	% OF TOTAL
1.	PLOTS	27.15	69.51
2.	ROADS	06.65	17.01
3.	PARK	03.44	8.81
4.	C.F.C.	01.82	4.66
	<b>TOTAL</b>	<b>39.06</b>	<b>100.00</b>

**STATEMENT OF PLOTS**

S.NO.	TYPE	SIZE IN MT.	AREA IN SQ MT.	NOS.
1.	A-1	TO SIZE	20184.00	01
2.	B	60X120	7200.00	13
3.	C	40X100	4000.00	07
4.	D	30X60	1800.00	33
5.	E	20X50	1000.00	28
6.	F	20X40	800.00	17
7.	G	15X30	450.00	42
	<b>TOTAL</b>			<b>141</b>

ARCHITECTURAL CELL



UPSIDA COMPLEX  
 A 1/4 LAKHANPUR KANPUR.

**JOB TITLE :-**

LAYOUT PLAN OF  
 INDUSTRIAL AREA  
 LAKHIMPUR KHIRI

SD  
 R. K. SRIVASTAVA  
 DY. MANAGER (ARCH.)

S.D  
 SAT PRAKASH  
 DY. GENERAL MANAGER (I.M.)


SD  
 S. N. SHUKLA  
 GENERAL MANAGER

**REVISION NO.- 3**

SD  
 LALIT SRIVASTAVA  
 MANAGING DIRECTOR

SCALE:- 1CM=20MT

DATE:- 8-2-91

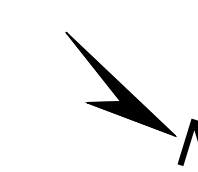

DEALT BY:- AMIT SRIVASTAVA (D/MAN)