


LAYOUT PLAN OF INDUSTRIAL AREA DEVA CHINHAT ROAD LUCKNOW

AMENDED DATE ON 12-11-1986 (ONLY FOR REFERENCE)

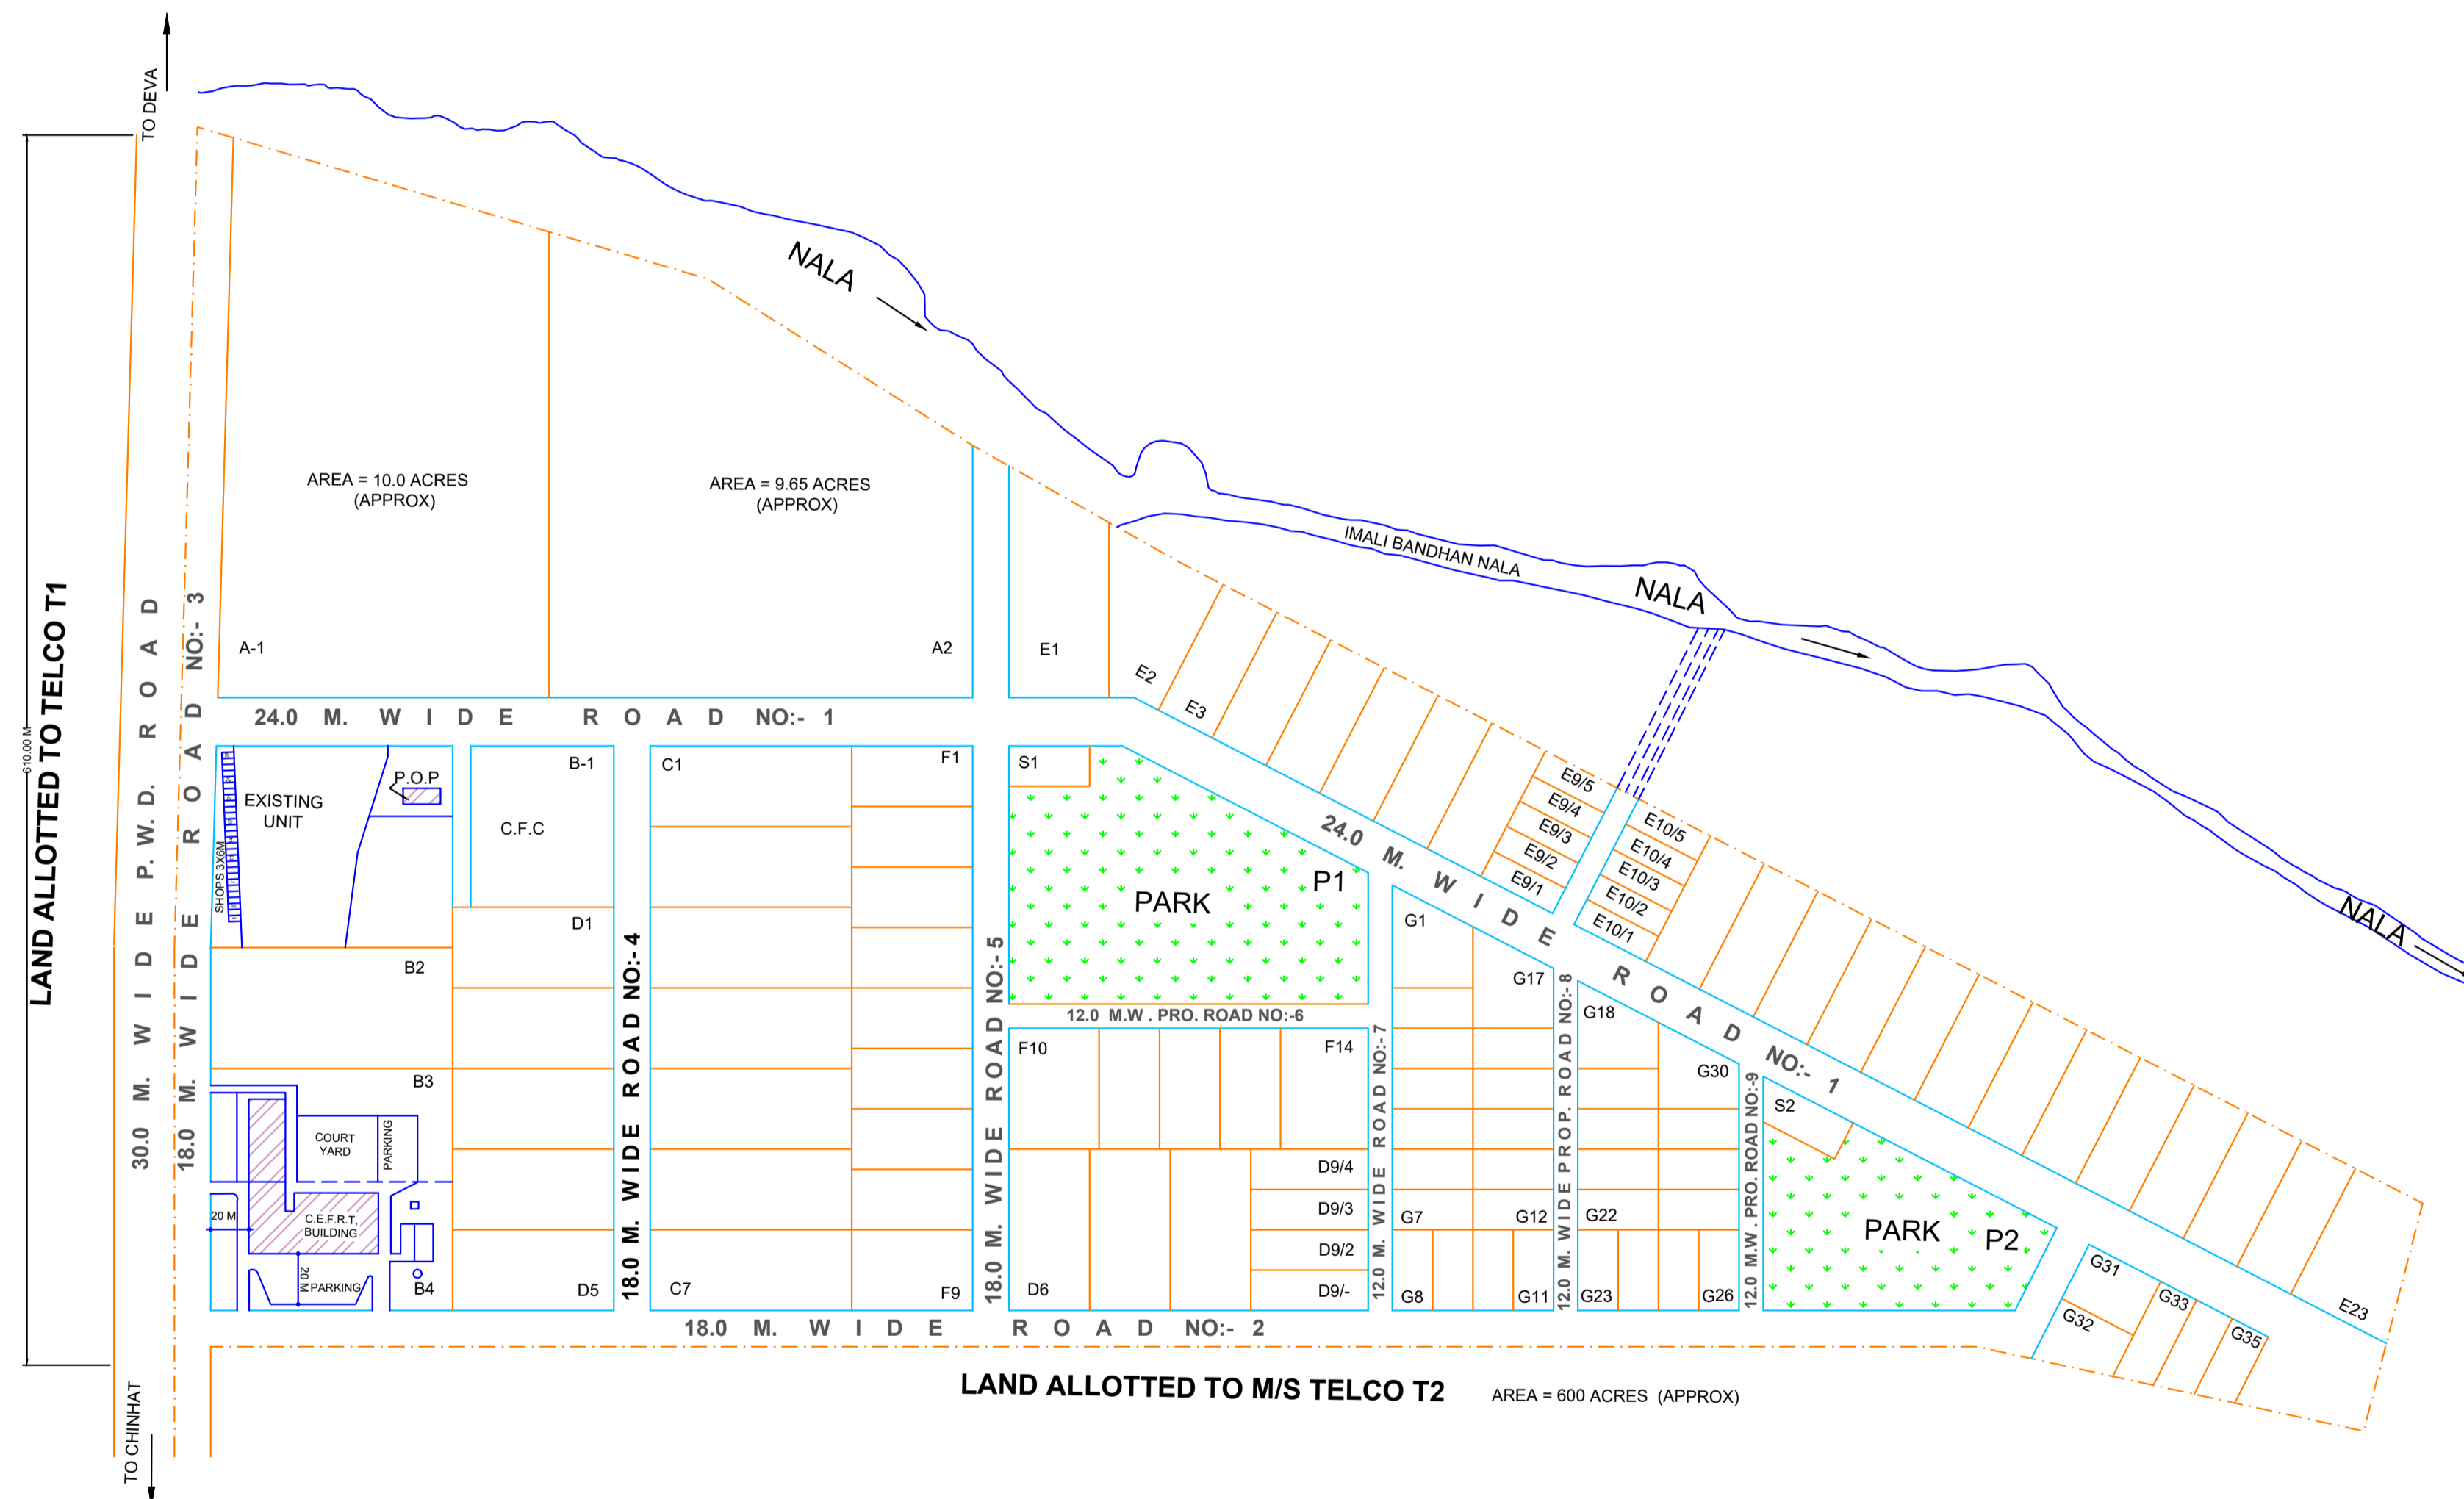

DISCLAIMER:-

THIS MAP IS PROVIDED FOR INFORMATION PURPOSE ONLY AND IS NOT INTENDED FOR USE IN LEGAL PROCEEDINGS. THE ACCURACY AND COMPLETENESS OF THE INFORMATION REPRESENTED ARE NOT GUARANTEED. THE INFORMATION PRESENTED HEREIN, INCLUDING BOUNDARIES, LAND USE DESIGNATIONS, AND OTHER DETAILS, IS SUBJECT TO CHANGE WITHOUT PRIOR NOTICE. THE MAP SHOULD NOT BE USED AS A LEGAL DOCUMENT OR FOR ANY PURPOSE REQUIRING PRECISE MEASUREMENTS OR LEGAL VALIDATION. FOR OFFICIAL AND LEGALLY BINDING INFORMATION PLEASE CONSULT RELEVANT OFFICE AUTHORITY.

LAND USE ANALYSIS

S.NO.	LAND USE	AREA IN HECT.	% OF TOTAL
1.	PLOTS	31.862	74.655
2.	COMMERCIAL	0.17	0.398
3.	PARK	2.877	6.741
4.	ROADS	6.763	15.846
5.	C.F.C	1.007	2.36
	TOTAL	42.679 HECT. OR 105.41 ACRES	100%

STATEMENT OF PLOTS

S.NO.	TYPE	SIZE IN MT.	AREA IN SQ MT.	NOS.
1.	A1	TO SIZE	41164	1
2.	A2	TO SIZE	39060	1
3.	B1 (C.F.C.)	TO SIZE	10000	1
4.	B2 TO B4	60X120	7200	3
5.	C1 TO C7	40X100	4000	7
6.	D1 TO D9	40X80	3200	9
7.	E1	TO SIZE	4656	1
8.	E2	TO SIZE	3360	1
9.	E3 TO E23	30X70	2100	21
10.	F1 TO F14	30X60	1800	14
11.	G1 TO G35	20X40	800	35
12.	S1	20X40	800	1
13.	S2	TO SIZE	900	1
14.	P1	TO SIZE	18222	1
15.	P2	TO SIZE	10548	1
	TOTAL			98

BOUNDRY LINE

ARCHITECTURAL CELL



UPSIDC COMPLEX
A 1/4 LAKHANPUR KANPUR.

JOB TITLE :-

LAYOUT PLAN
INDUSTRIAL AREA
DEVA CHINHAT
ROAD LUCKNOW

SD
R.K. SRIVASTAVA
DY. MANAGER (ARCH.)

SAT PERKASH
DY. GENERAL MANAGER (I.A.)

DR. HARI KRISHNA
GENERAL MANAGER

REVISION NO. 3
REVISION NO. 4
DT - 21-01-87

R. N. TRIWEDI
MANAGING DIRECTOR

N



SCALE:- 1:2000

DRG NO. - SIDC/SM/ATP

DEALT BY:- ANJALI SAXENA