


LAYOUT PLAN OF INDUSTRIAL AREA UNNAO SITE-1 (ONLY FOR REFERENCE)

DISCLAIMER: -

THIS MAP IS PROVIDED FOR INFORMATION PURPOSE ONLY AND IS NOT INTENDED FOR USE IN LEGAL PROCEEDINGS. THE ACCURACY AND COMPLETENESS OF THE INFORMATION REPRESENTED ARE NOT GUARANTEED. THE INFORMATION PRESENTED HEREIN, INCLUDING BOUNDARIES, LAND USE DESIGNATIONS, AND OTHER DETAILS, IS SUBJECT TO CHANGE WITHOUT PRIOR NOTICE. THE MAP SHOULD NOT BE USED AS A LEGAL DOCUMENT OR FOR ANY PURPOSE REQUIRING PRECISE MEASUREMENTS OR LEGAL VALIDATION. FOR OFFICIAL AND LEGALLY BINDING INFORMATION PLEASE CONSULT RELEVANT OFFICE AUTHORITY.

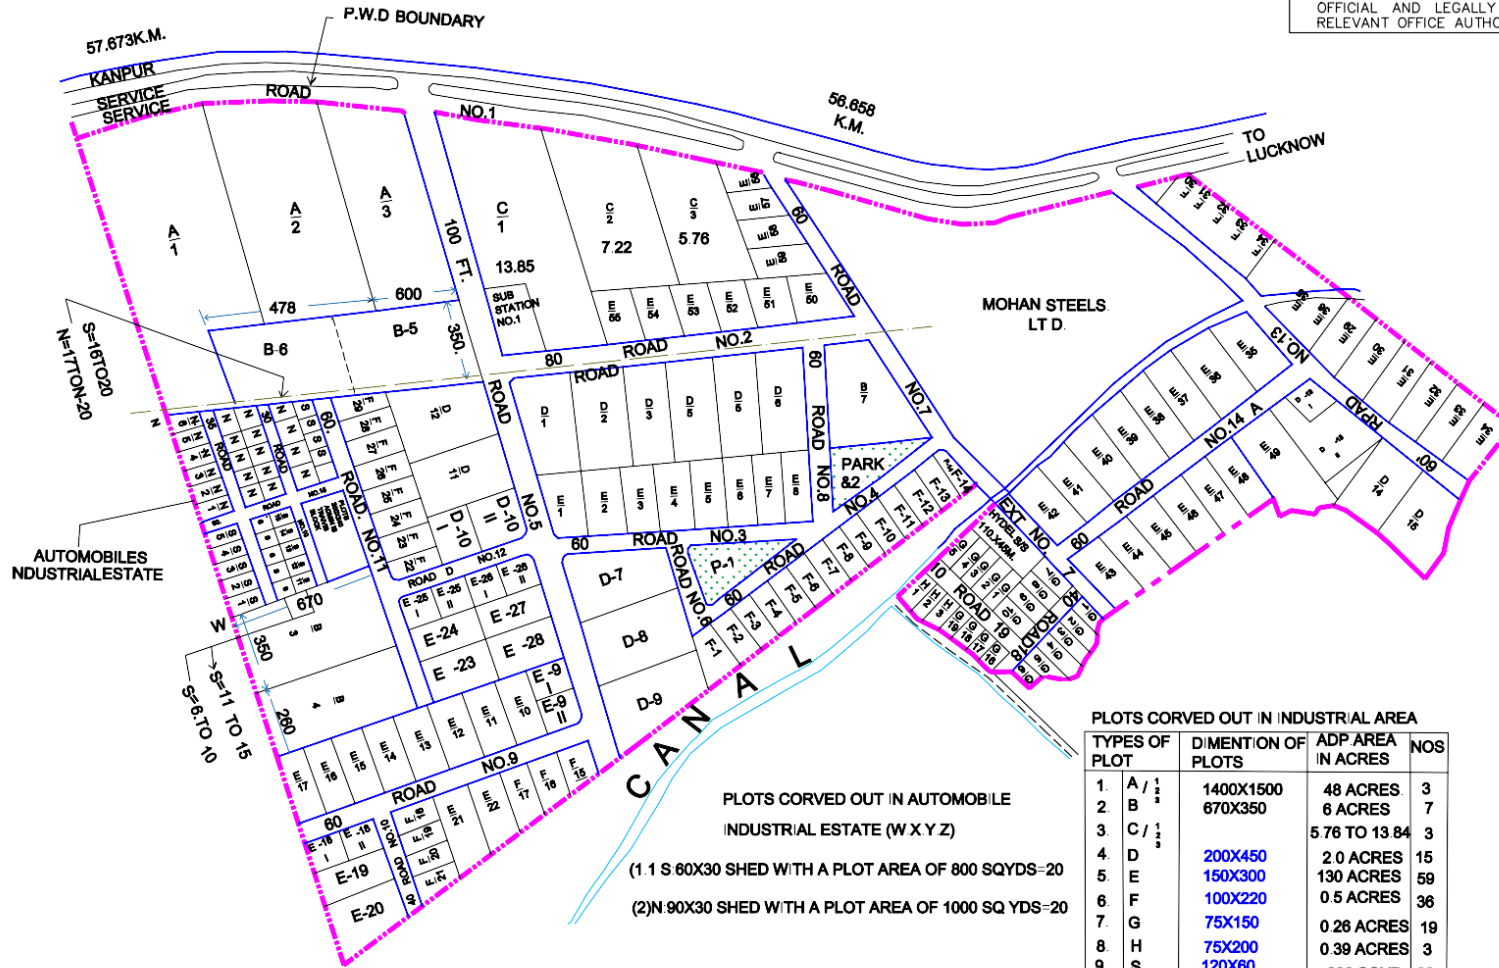


PLOTS CORVED OUT IN AUTOMOBILE INDUSTRIAL ESTATE (W X Y Z)
(1) 1 S 60X30 SHED WITH A PLOT AREA OF 800 SQYDS-20
(2) N-90X30 SHED WITH A PLOT AREA OF 1000 SQ YDS-20

JUNIOR ENGINEER

PLOTS CORVED OUT IN INDUSTRIAL AREA

TYPES OF PLOT	DIMENTION OF PLOTS	ADP AREA IN ACRES	NOS
1. A / 1/2	1400X1500	48 ACRES	3
2. B	670X350	6 ACRES	7
3. C / 1/3		5.76 TO 13.84	3
4. D	200X450	2.0 ACRES	15
5. E	150X300	130 ACRES	59
6. F	100X220	0.5 ACRES	36
7. G	75X150	0.26 ACRES	19
8. H	75X200	0.39 ACRES	3
9. S	120X60	800 SQYD	22
10. N	120X75	1000 SQYD	30
TOTAL PLOTS			85

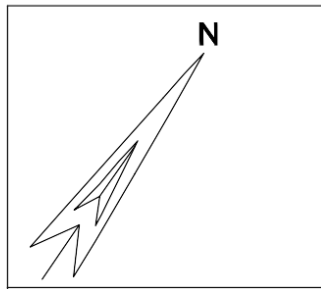

BOUNDARY LINE - - - - -

ARCHITECTURAL CELL

 UPSIDA COMPLEX
 A-14, LAKHANPUR, KANPUR

LAYOUT PLAN OF INDUSTRIAL AREA UNNAO SITE NO. 1

SCALE =1-330FT.

EXECUTIVE -ENGINEER
 U.P.S.I.D.C.LTD
 LUCKNOW