


## LAYOUT PLAN OF INDUSTRIAL AREA AT ATTARA DISTT. BANDA (ONLY FOR REFERENCE)

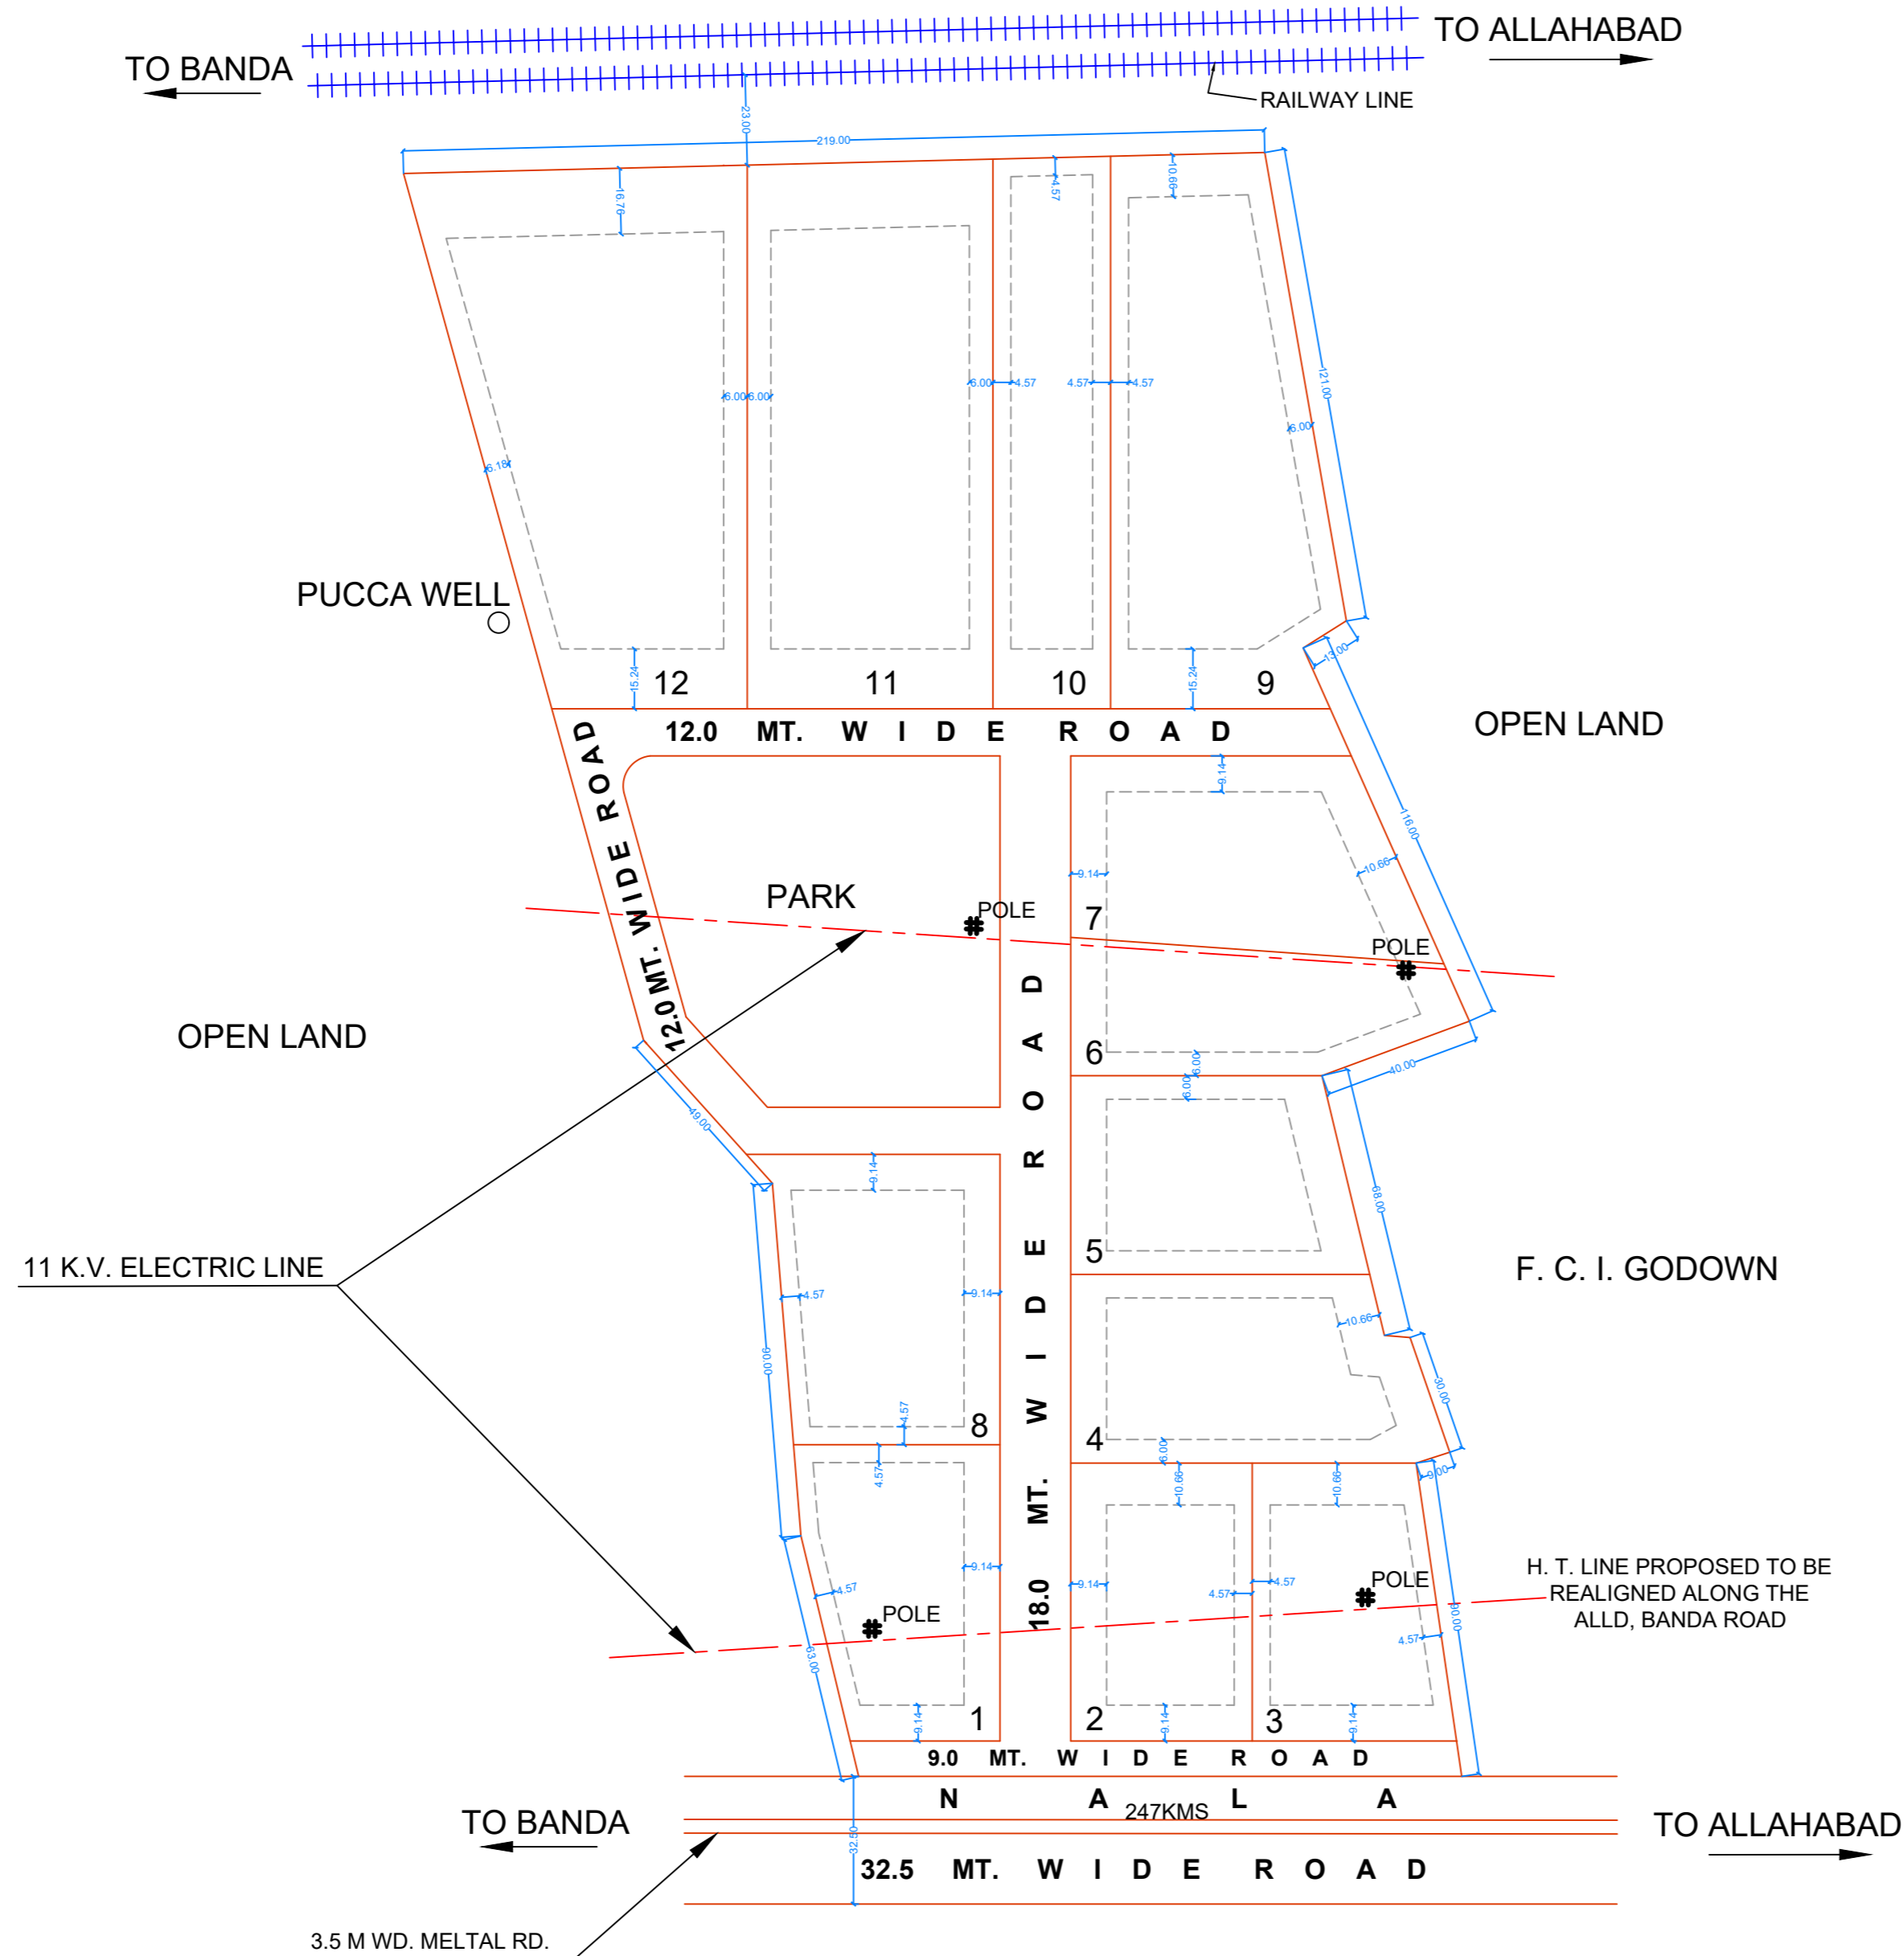

### LAYOUT PLAN OF INDUSTRIAL AREA AT ATTARA DISTT. BANDA

#### DETAILS OF PLOTS

S.NO.	AREA IN SQMT. (APPROX)
1.	3200.0
2.	3150.0
3.	3150.0
4.	3260.0
5.	3050.0
6.	2900.0
7.	3600.0
8.	3600.0
9.	6600.0
10.	6600.0
11.	4047.0
12.	8296.0

#### LAND USE ANALYSIS

S.NO.	USE	AREA IN HACT.	% TOTAL
1.	PLOTS	5.311	74.14
2.	PARK	0.78	10.89
3.	ROADS	1.072	14.97
	TOTAL	7.163	100.0

#### DISCLAIMER:-

THIS MAP IS PROVIDED FOR INFORMATION PURPOSE ONLY AND IS NOT INTENDED FOR USE IN LEGAL PROCEEDINGS. THE ACCURACY AND COMPLETENESS OF THE INFORMATION REPRESENTED ARE NOT GUARANTEED. THE INFORMATION PRESENTED HEREIN, INCLUDING BOUNDARIES, LAND USE DESIGNATIONS, AND OTHER DETAILS, IS SUBJECT TO CHANGE WITHOUT PRIOR NOTICE. THE MAP SHOULD NOT BE USED AS A LEGAL DOCUMENT OR FOR ANY PURPOSE REQUIRING PRECISE MEASUREMENTS OR LEGAL VALIDATION. FOR OFFICIAL AND LEGALLY BINDING INFORMATION PLEASE CONSULT RELEVANT OFFICE AUTHORITY.

ARCHITECTURAL CELL



UPSIDA COMPLEX  
A 1/4 LAKHANPUR KANPUR.

#### JOB TITLE:-

**LAYOUT PLAN OF INDUSTRIAL AREA AT ATTARA DISTT. BANDA**

KACHRU, R.K.  
ARCHITECT



DRAWN BY- M.M. RAI

SD  
S.PERKASH  
CHIEF ARCHITECT CUM  
PLANNER

REV. DATE - 18-4-83

REVISION NO : 1

DRAUGHTS MAN