


LAYOUT PLAN OF PLAN OF INDUSTRIAL AREA SITE-5 KASNA SURAJPUR
(FOR REFERENCE ONLY)

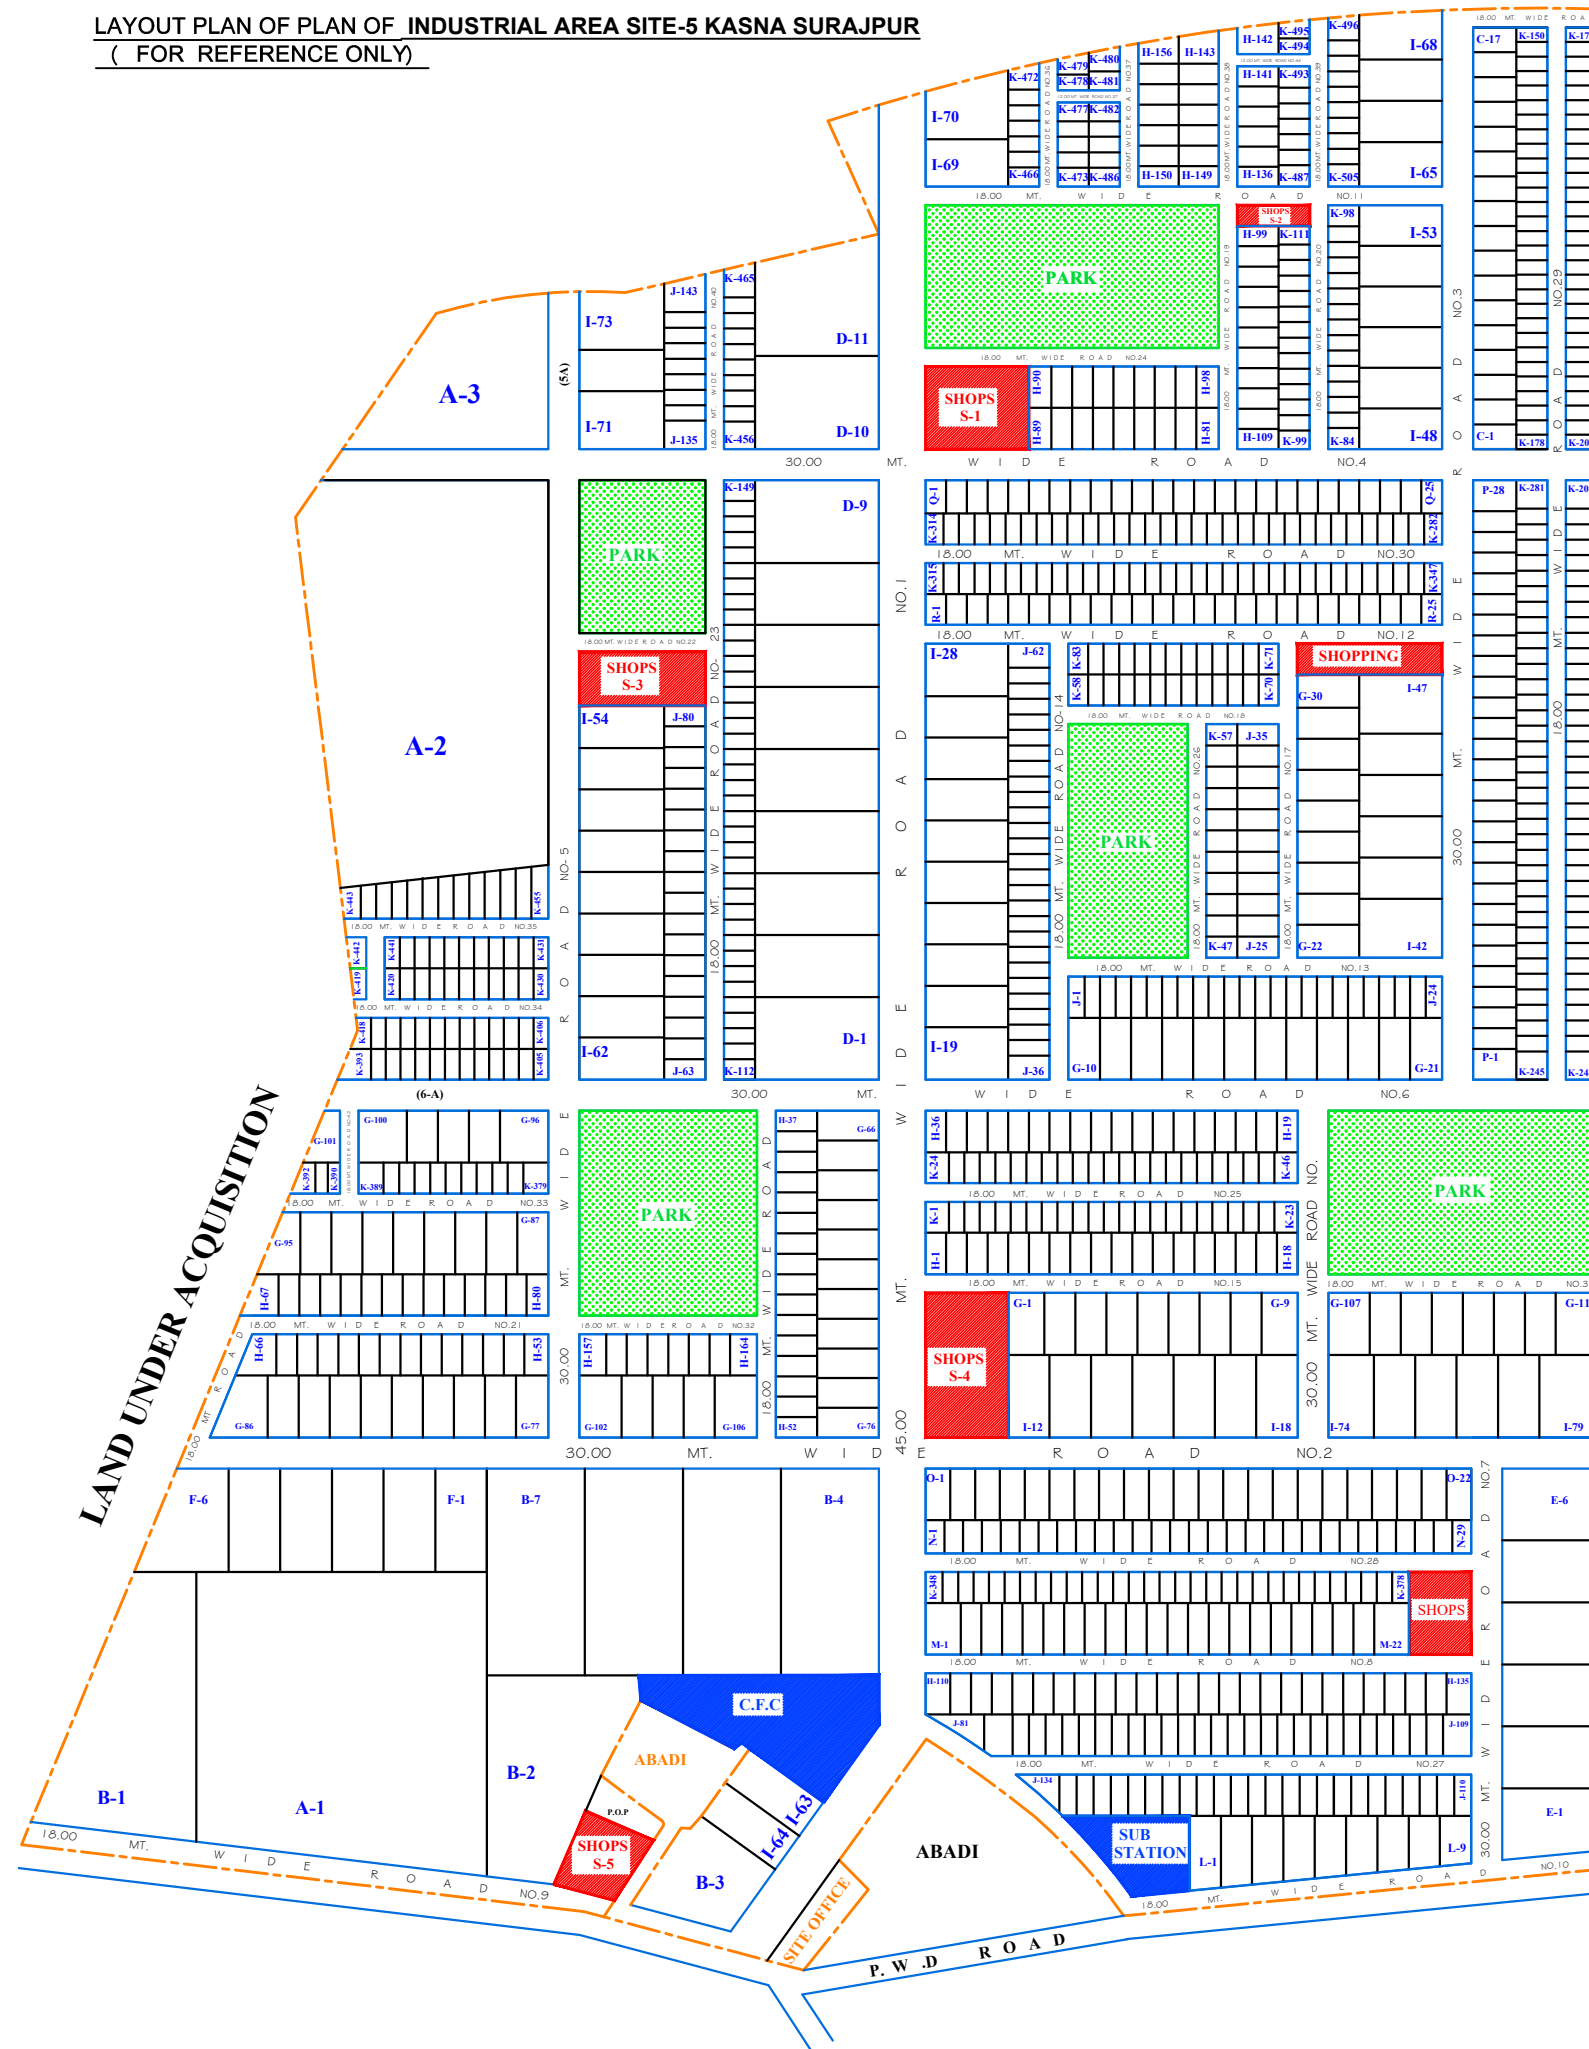

LAYOUT PLAN SURAJPUR SITE-5.

LAND USE ANALYSIS

| SL.NO- | USE | AREA (IN HA) | % OF TOTAL |
|--------|-------------|--------------|------------|
| 1 | PLOTS | 158.95 | 70.64 |
| 2 | ROADS | 44.69 | 19.86 |
| 3 | PARKS | 14.54 | 06.47 |
| 4 | C.F.C | 1.93 | 00.85 |
| 5 | SHOPPING | 4.33 | 01.93 |
| 6 | P.O.P | 0.24 | 00.10 |
| 7 | SITE OFFICE | 0.32 | 00.14 |
| TOTAL | | 225.00 | 100.00 |

STATEMENT OF PLOTS

| S.NO- | TYPE | SIZE (In Mtr.) | AREA (In Sq. Mt.) | NOS. OF PLOTS |
|-------|---------------|----------------|-------------------|---------------|
| 1 | A-1 | TO SIZE | | 01 |
| 2 | B-1 TO B-3 | TO SIZE | | 03 |
| 3 | B-4 TO B-7 | 100 X 200 | 20000.00 | 04 |
| 4 | C-1 TO C-17 | 25 X 42 | 1050.00 | 17 |
| 5 | D-1 TO D-11 | 60 X 120 | 7200.00 | 11 |
| 6 | E-1 TO E-6 | 60 X 100 | 6000.00 | 06 |
| 7 | F-1 TO F-6 | 50 X 100 | 5000.00 | 06 |
| 8 | G-1 TO G-30 | 30 X 60 | 1800.00 | 30 |
| 9 | G-66 TO G-114 | 30 X 60 | 1800.00 | 49 |
| 10 | H-1 TO H-164 | 20 X 40 | 800.00 | 164 |
| 11 | I-12 TO I-28 | 40 X 80 | 3200.00 | 17 |
| 12 | I-42 TO I-79 | 40 X 80 | 3200.00 | 38 |
| 13 | J-1 TO J-143 | 15 X 40 | 600.00 | 143 |
| 14 | K-1 TO K-505 | 15 X 30 | 450.00 | 505 |
| 15 | L-1 TO L-9 | 25 X 50 | 1250.00 | 09 |
| 16 | M-1 TO M-22 | 20 X 50 | 1000.00 | 22 |
| 17 | N-1 TO N-29 | 18 X 32 | 576.00 | 29 |
| 18 | O-1 TO O-22 | 24 X 50 | 1200.00 | 22 |
| 19 | P-1 TO P-28 | 20 X 42 | 840.00 | 28 |
| 20 | Q-1 TO Q-25 | 20 X 32 | 640.00 | 25 |
| 21 | R-1 TO R-25 | 20 X 30 | 600.00 | 25 |
| 22 | A-2 | TO SIZE | 110760.91 | 01 |
| 23 | A-3 | TO SIZE | 19978.00 | 01 |
| TOTAL | | | | 1156 |

DISCLAIMER:- THIS MAP IS PROVIDED FOR INFORMATION PURPOSE ONLY AND IS NOT INTENDED FOR USE IN LEGAL PROCEEDINGS. THE ACCURACY AND COMPLETENESS OF THE INFORMATION REPRESENTED ARE NOT GUARANTEED. THE INFORMATION PRESENTED HEREIN, INCLUDING BOUNDARIES, LAND USE DESIGNATIONS, AND OTHER DETAILS, IS SUBJECT TO CHANGE WITHOUT PRIOR NOTICE. THE MAP SHOULD NOT BE USED AS A LEGAL DOCUMENT OR FOR ANY PURPOSE REQUIRING PRECISE MEASUREMENTS OR LEGAL VALIDATION. FOR OFFICIAL AND LEGALLY BINDING INFORMATION PLEASE CONSULT RELEVANT OFFICE AUTHORITY.

JOB. TITLE :-
LAYOUT PLAN OF
INDUSTRIAL AREA (KASNA-II)
SURAJPUR SITE-5.

SD.
BHUPESH SINGH
MANAGER (T.P.)

SD.
SAT PERKASH
DY. G.M. (I.M.) / CM (A.T.P)

SD.
SUSHIL KUMAR
(GENERAL MANAGER)

JAGAN METHEWS
(MANAGING DIRECTOR)



SCALE :- 1Cm. = 40Mt.
DRG No :-
DEALT BY :- U.S. YADAV

DATE :-