


LAYOUT PLAN OF INDUSTRIAL HOUSING SCHEME AT SURAJPUR

AMENDED DATE ON - 22/02/97 (ONLY FOR REFERENCE)

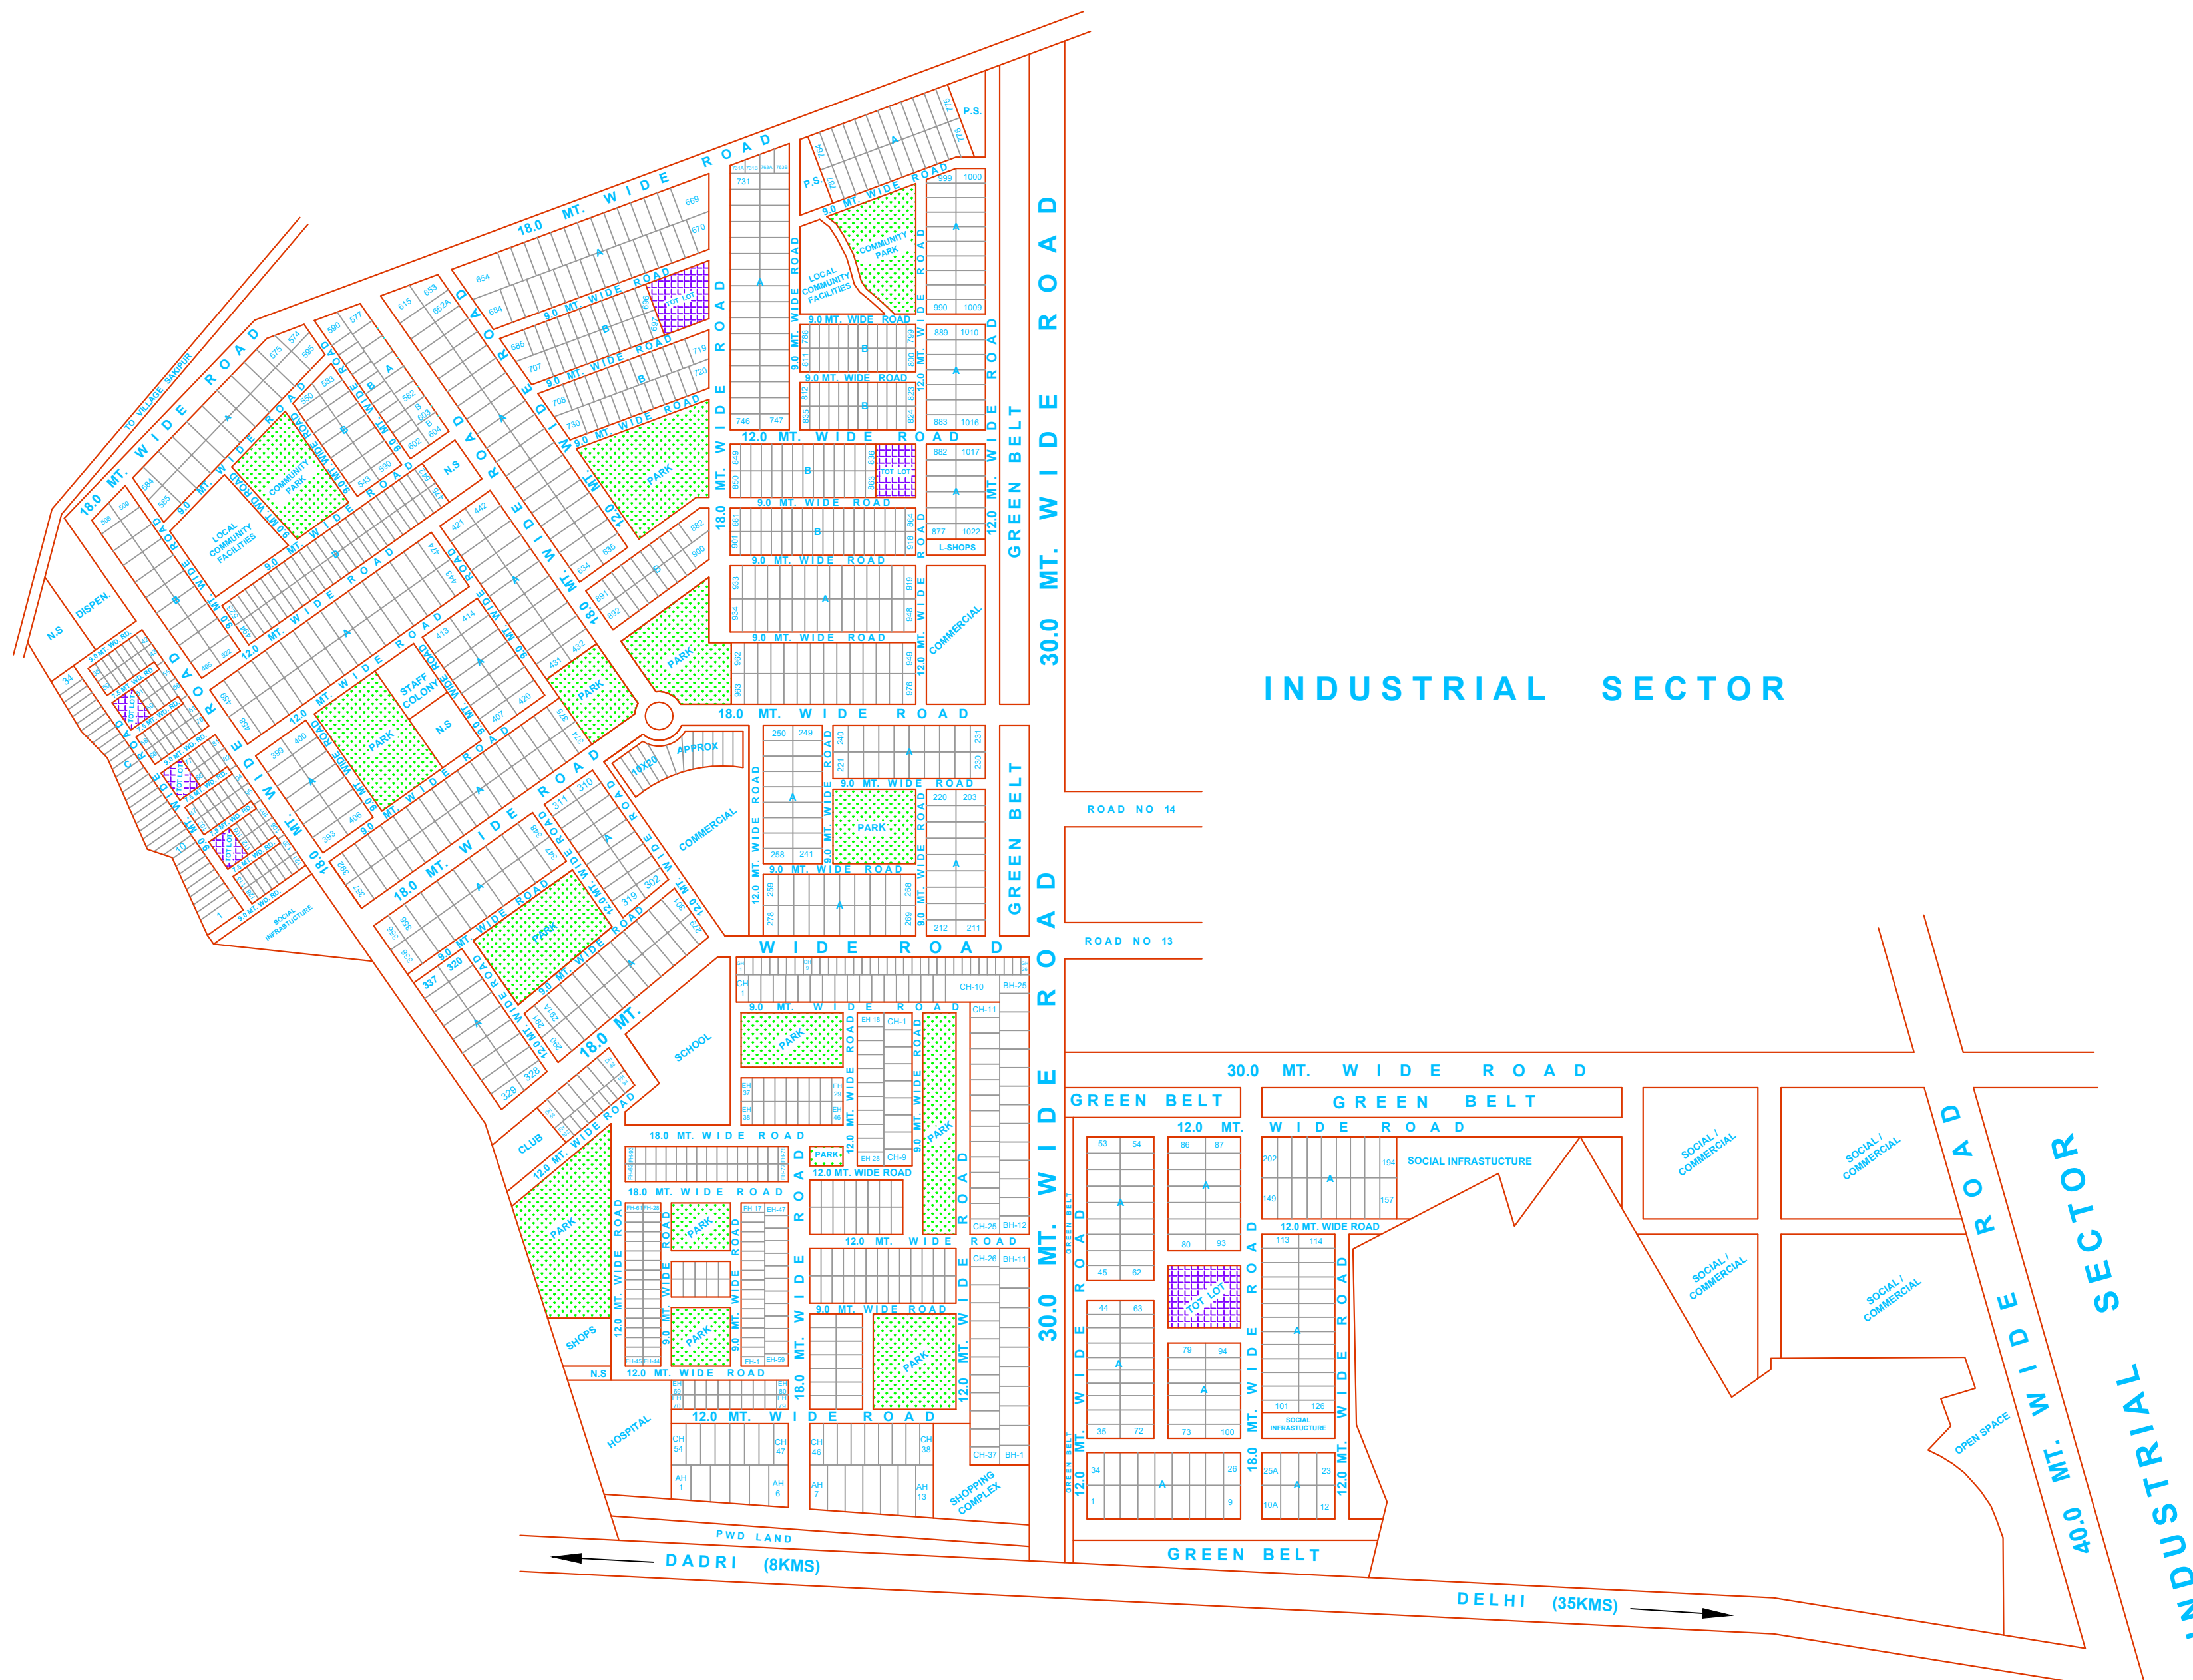

LAND USE ANALYSIS

S.NO.	USE	AREA IN ACRES.	%OF TOTAL
1.	RESIDENTIAL PLOTTED	90.70	42.57
2.	COMMERCIAL EDUCATIONAL SOCIAL INFRASTRUCTURE	29.09	13.65
3.	RECRETION OPEN SPACE PARK/ TOT-LOTS/ GREEN BELT & ROADS	93.30	43.78
TOTAL AREA		213.09	100.00

STATEMENT OF PLOTS

S.NO.	TYPE	SIZE IN MT.	AREA IN SQMT.	NOS.
1.	A	12.0 X 25.0	300.00	693
2.	B	10.0 X 20.0	200.00	207
3.	C	7.0 X 14.0	98.00	128
4.	D	8.0 X 20.0	160.00	52
5.	AH	16.0 X 31.25	500.00	13
6.	BH	14.0 X 28.571	400.00	25
7.	CH	12.5 X 24.0	300.00	54
8.	DH	11.0 X 22.727	250.00	54
9.	EH	10.0 X 20.0	200.00	79
10.	FH	8.0 X 15.625	125.00	102
11.	GH	6.4 X 15.625	100.00	26
TOTAL				1442

DISCLAIMER:-

THIS MAP IS PROVIDED FOR INFORMATION PURPOSE ONLY AND IS NOT INTENDED FOR USE IN LEGAL PROCEEDINGS. THE ACCURACY AND COMPLETENESS OF THE INFORMATION REPRESENTED ARE NOT GUARANTEED. THE INFORMATION PRESENTED HEREIN, INCLUDING BOUNDARIES, LAND USE DESIGNATIONS, AND OTHER DETAILS, IS SUBJECT TO CHANGE WITHOUT PRIOR NOTICE. THE MAP SHOULD NOT BE USED AS A LEGAL DOCUMENT OR FOR ANY PURPOSE REQUIRING PRECISE MEASUREMENTS OR LEGAL VALIDATION. FOR OFFICIAL AND LEGALLY BINDING INFORMATION PLEASE CONSULT RELEVANT OFFICE AUTHORITY.

ARCHITECTURAL CELL



UPSIDA COMPLEX
A 1/4 LAKHANPUR KANPUR.

JOB TITLE :- REVISED INDL. HOUSING SCHEME AT SURAJPUR INDL. TOWN SHIP	sd 18/2/97 R. K. SRIVASTAVA DY. MANAGER (A.T.P.)
DRG TITLE :- LAYOUT PLAN	sd 18/2/97 Y. P. SINGH GENERAL MANAGER
REVISION NO. - SCALE : 1.00CM=20M	sd 18/2/97 SUDHIR GARG JT. MANAGING DIRECTOR
DATE - DRG NO. -	sd 22/2/97 RAJIVE KUMAR MANAGING DIRECTOR

TRACED DEALT BY - S. C. SHARMA GHAZIABAD