


**LAYOUT PLAN OF PLAN OF INDUSTRIAL AREA SECTOR -3 TDS CITY
GHAZIABAD (FOR REFERENCE ONLY)**

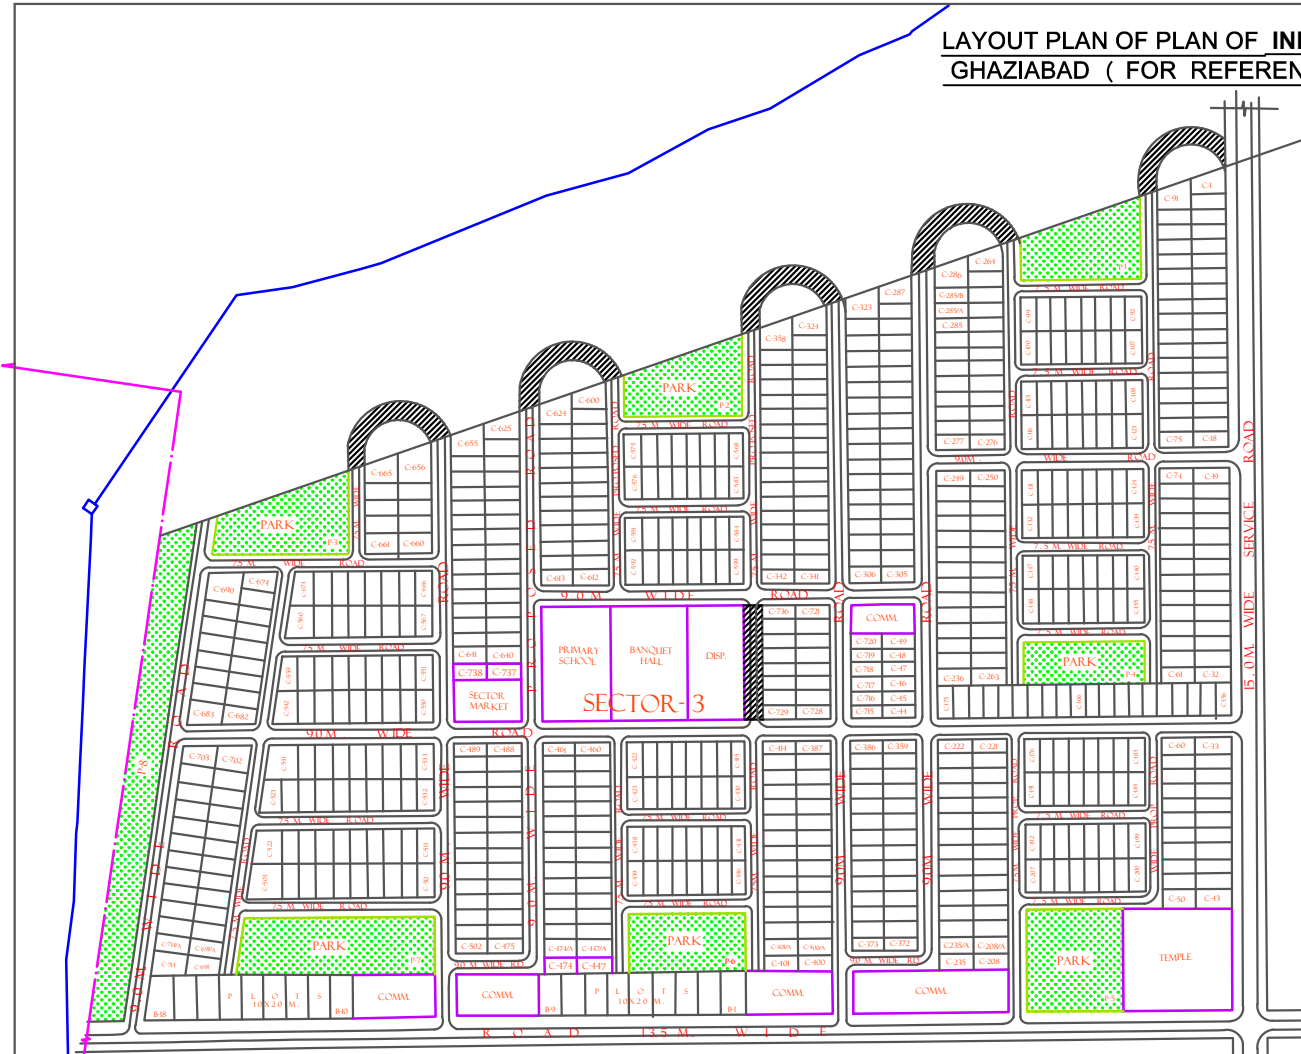

LAND USE ANALYSIS

SNO	USED	AREA IN HECT.	% OF TOTAL
1.	PLOTS	8.356	44.93
2.	C.F.C.	0.752	4.14
3.	PRIMARY SCHCOL.	0.240	1.31
4.	TEMPLE	0.225	1.23
5.	DISPENSARY	0.180	0.99
6.	COMMERCIAL	0.857	4.71
7.	PARKS	2.359	12.97
8.	ROADS	5.440	29.72
TOTAL		18.20	100.00

STATEMENT OF PLOTS

SNO	TYPE	SIZE IN MT.	AREA IN MTSQ.	TOTAL NOS.	REMARK
1.	B	10X20	20000	18	---
2.	C	6.66X15.0	10000	738	---
TOTAL				756	

DISCLAIMER:- THIS MAP IS PROVIDED FOR INFORMATION PURPOSE ONLY AND IS NOT INTENDED FOR USE IN LEGAL PROCEEDINGS. THE ACCURACY AND COMPLETENESS OF THE INFORMATION REPRESENTED ARE NOT GUARANTEED. THE INFORMATION PRESENTED HEREIN, INCLUDING BOUNDARIES, LAND USE DESIGNATIONS, AND OTHER DETAILS, IS SUBJECT TO CHANGE WITHOUT PRIOR NOTICE. THE MAP SHOULD NOT BE USED AS A LEGAL DOCUMENT OR FOR ANY PURPOSE REQUIRING PRECISE MEASUREMENTS OR LEGAL VALIDATION. FOR OFFICIAL AND LEGALLY BINDING INFORMATION PLEASE CONSULT RELEVANT OFFICE AUTHORITY.

DATE : 29-10-2002

KANCHAN HANSAP ASSTT. MANAGER (ARCH)	BHUPESH SINGH MANAGER (A.T.P.)	M.K.S. SUNDARAM JT. MANAGING DIRECTOR
AJAZ HUSAIN DY. MANAGER (ARCH)	Y.P. SINGH GENERAL MANAGER (D)	RAJIV KUMAR MANAGING DIRECTOR

ARCHITECTURAL CELL



UPSIDA COMPLEX
A 1/4 LAKHANPUR, KANPUR.

JOB TITLE:
LAYOUT PLAN
OF I.A. LONI
GHAZIABAD.
(SECTOR NO-3)

BHUPESH SINGH
MANAGER (A.T.P.)

Y.P. SINGH
GENERAL MANAGER (D)

NIVEDITA SHUKLA VERMA
JT. MANAGING DIRECTOR

RAJIV KUMAR
MANAGING DIRECTOR

NOTE :-
ROAD TO BE CONSTRUCTED SHOWN THIS

REVISION NO. : 3	DATE : 03-05-99
BHUPESH SINGH MANAGER (A.T.P.)	Y.P. SINGH GENERAL MANAGER (D)
ARJUN SINGHAL JT. MANAGING DIRECTOR	RAJIV KUMAR MANAGING DIRECTOR

SCALE : 1:1000	DATE : 26-08-98
DR.G. NO. SIDC/ATP/KASHMIRI ENCLAVE 99	

DRAWN BY : A.C. MISHRA , D/MAN