


LAYOUT PLAN OF PLAN OF INDUSTRIAL AREA RESIDENTIAL SECTOR C-8 AND C-9 TDS CITY GHAZIABAD AS AMENDED ON 20-03-2002 (FOR REFERENCE ONLY)

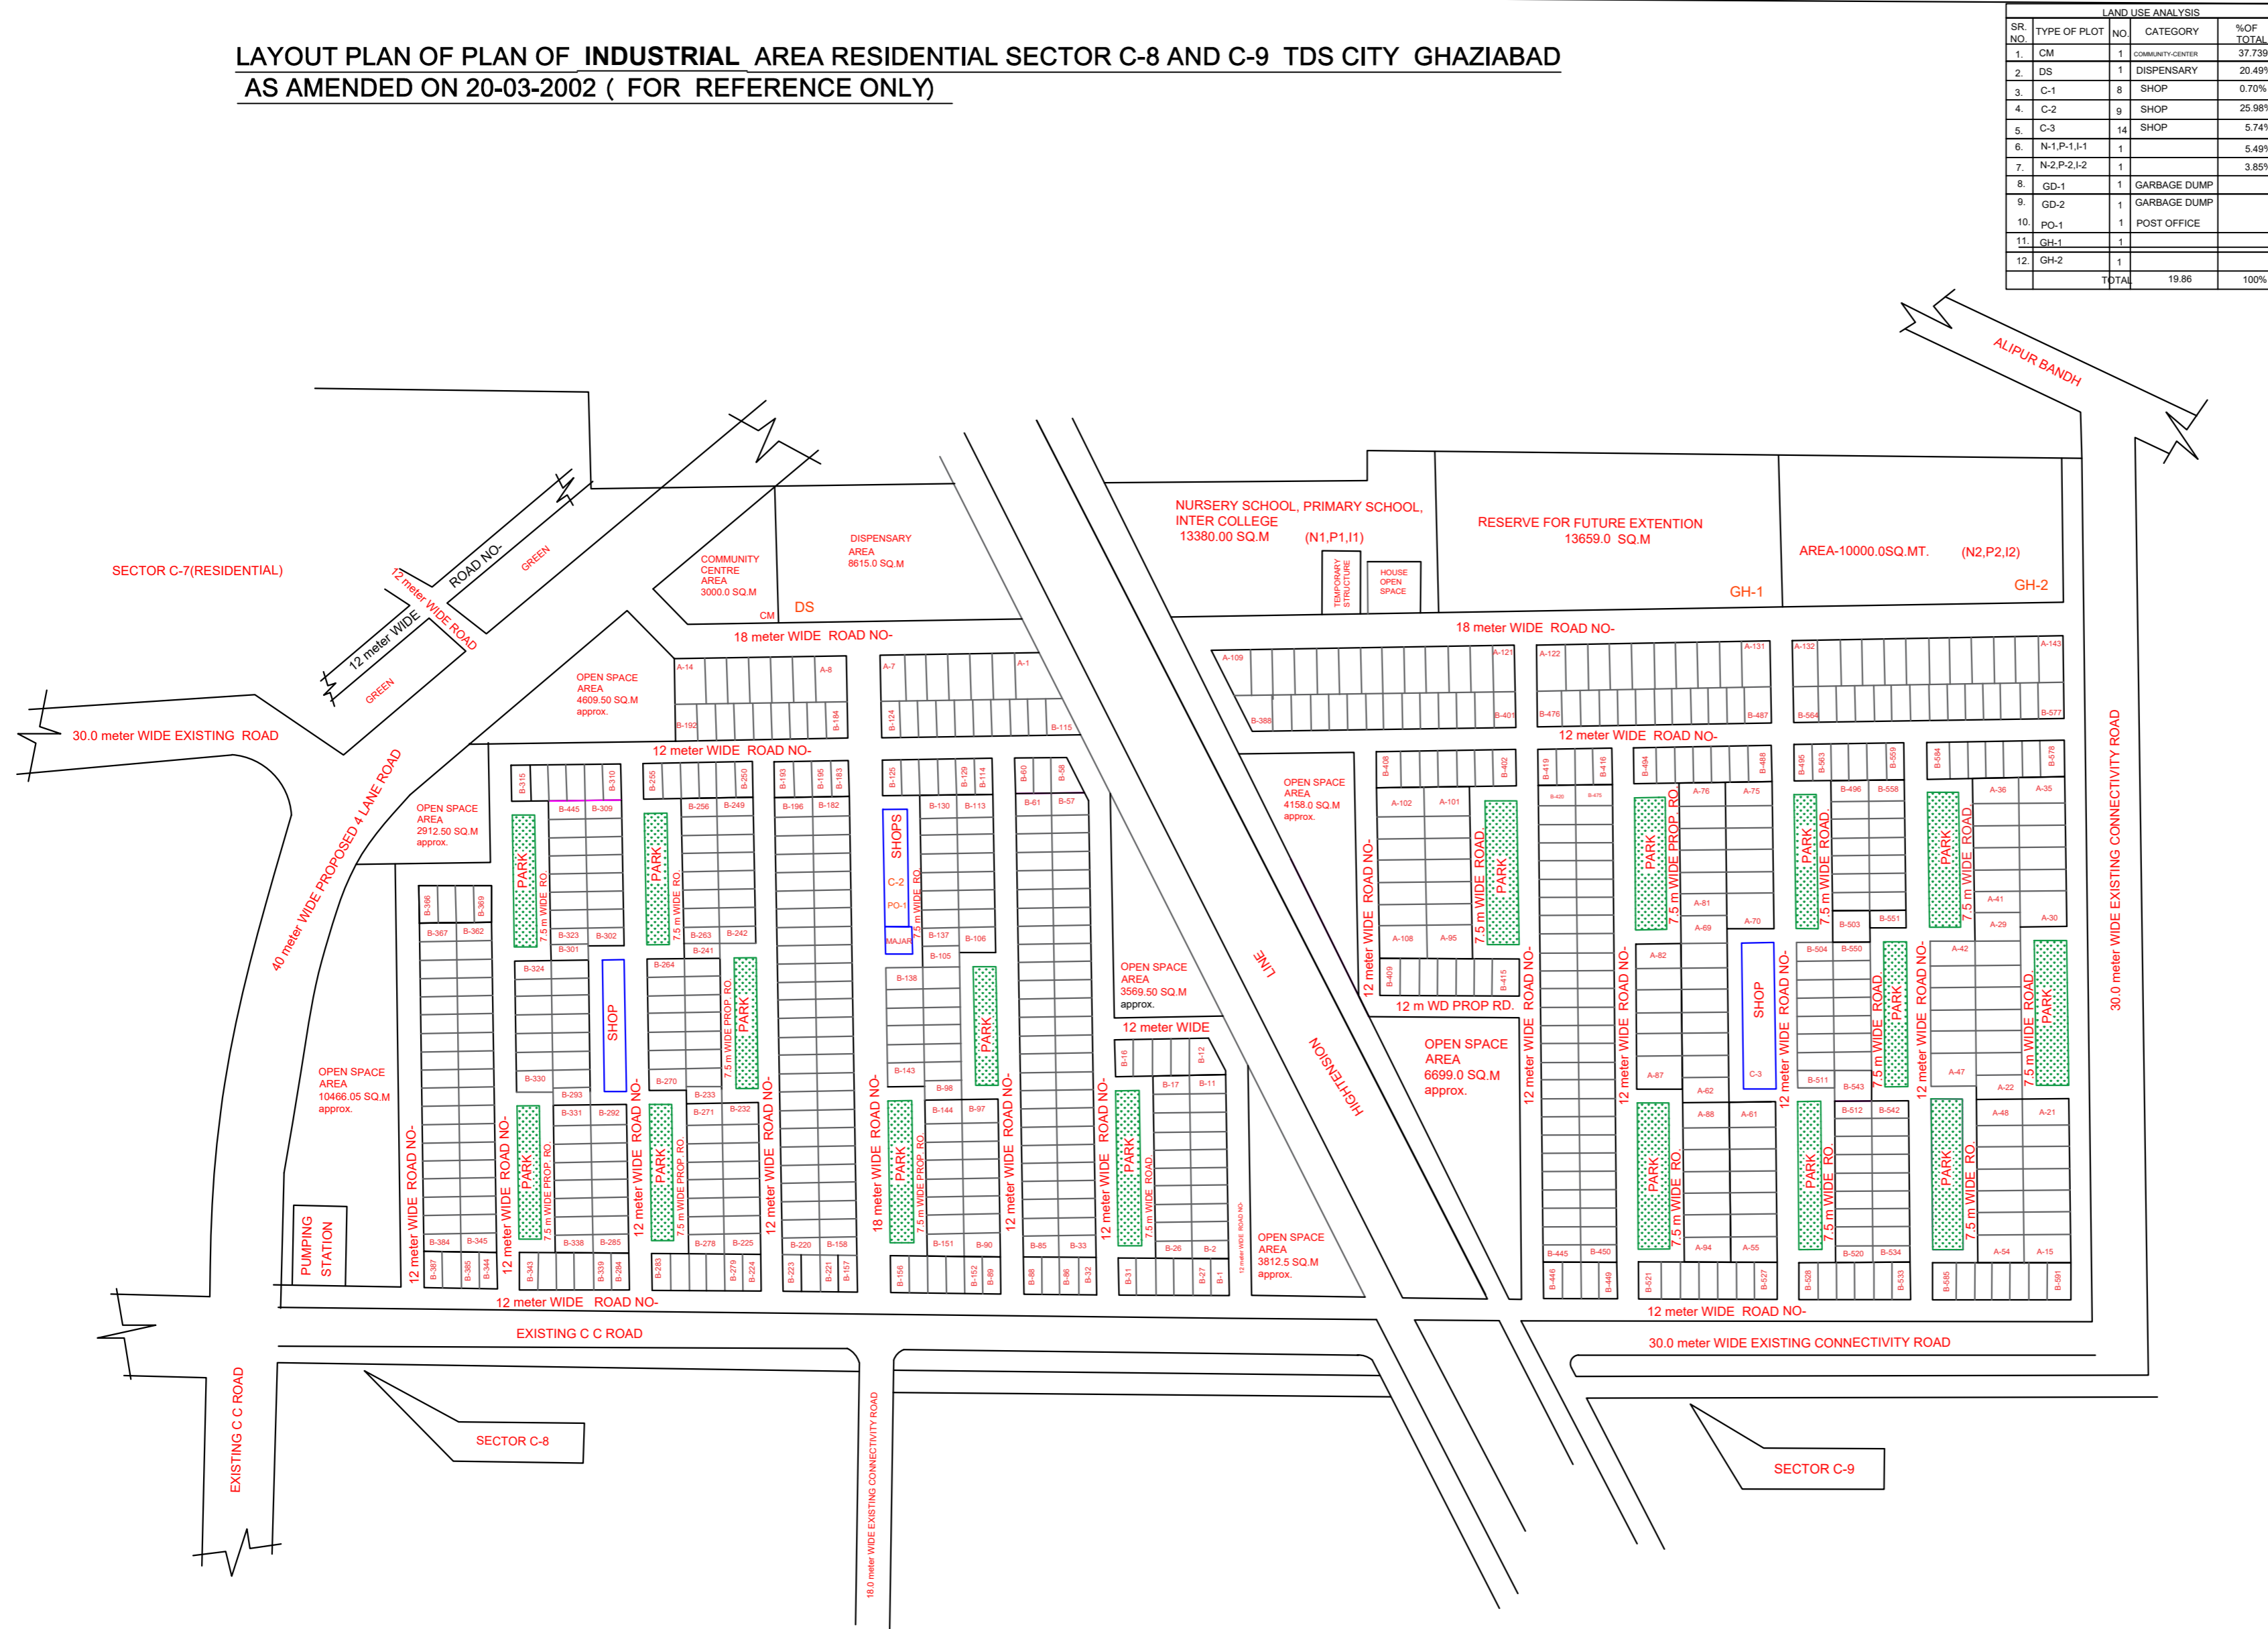

LAND USE ANALYSIS				
SR. NO.	TYPE OF PLOT	NO.	CATEGORY	% OF TOTAL
1.	CM	1	COMMUNITY-CENTER	37.739%
2.	DS	1	DISPENSARY	20.49%
3.	C-1	8	SHOP	0.70%
4.	C-2	9	SHOP	25.98%
5.	C-3	14	SHOP	5.74%
6.	N-1,P-1,I-1	1		5.49%
7.	N-2,P-2,I-2	1		3.85%
8.	GD-1	1	GARBAGE DUMP	
9.	GD-2	1	GARBAGE DUMP	
10.	PO-1	1	POST OFFICE	
11.	GH-1	1		
12.	GH-2	1		
TOTAL			19.86	100%

SECTOR C-8 LAND USE ANALYSIS			
SR. NO.	LAND USED	AREA IN HEC	% OF TOTAL
1.	PLOTS	8.46	46.23
2.	RESERVE FOR FUTURE EXT.	1.16	6.34
3.	PUMPING STATION	0.13	0.71
4.	FACILITIES	0.19	1.01
5.	ROADS	5.97	28.80
6.	PARKS	0.74	4.26
7.	OPEN SPACE	2.54	13.88
TOTAL		18.30	100

STATEMENT OF PLOTS				
SR. NO.	TYPE	SIZE IN meter	AREA IN SQ.M	NOs.
1.	A-1 TO A-14	12.0 X 25.0	300.00	14
2.	B-1 TO B-387	10.0 X 20.0	200.00	387
TOTAL				401

SECTOR C-9 LAND USE ANALYSIS			
SR. NO.	LAND USED	AREA IN HEC	% OF TOTAL
1.	PLOTS	8.26	41.59
2.	RESERVE FOR FUTURE EXT.	4.07	20.49
3.	FACILITIES	0.14	0.71
4.	ROADS	5.16	25.98
5.	PARKS	1.14	5.74
6.	OPEN SPACE	1.09	5.49
TOTAL		19.86	100%

STATEMENT OF PLOTS				
SR. NO.	TYPE	SIZE IN meter	AREA IN SQ.M	NOs.
1.	A-15 TO A-143	12.0 X 25.0	300.00	129
2.	B-388 TO B-591	10.0 X 20.0	200.00	204
TOTAL				333

DISCLAIMER:- THIS MAP IS PROVIDED FOR INFORMATION PURPOSE ONLY AND IS NOT INTENDED FOR USE IN LEGAL PROCEEDINGS. THE ACCURACY AND COMPLETENESS OF THE INFORMATION REPRESENTED ARE NOT GUARANTEED. THE INFORMATION PRESENTED HEREIN, INCLUDING BOUNDARIES, LAND USE DESIGNATIONS, AND OTHER DETAILS, IS SUBJECT TO CHANGE WITHOUT PRIOR NOTICE. THE MAP SHOULD NOT BE USED AS A LEGAL DOCUMENT OR FOR ANY PURPOSE REQUIRING PRECISE MEASUREMENTS OR LEGAL VALIDATION. FOR OFFICIAL AND LEGALLY BINDING INFORMATION PLEASE CONSULT RELEVANT OFFICE AUTHORITY.

<input checked="" type="checkbox"/> ARCHITECTURAL CELL HEAD OFFICE COMPLEX A-114 LAHANPUR KANPUR PIN 208024	AIJAZ HUSAIN DY. MANAGER (ARCH)
	BHUPESH SINGH SR. MANAGER (A.T.P.)
Y.P.SINGH GENERAL MANAGER	JT.MANAGING DIRECTOR
JOB TITLE-RESIDENTIAL SECTOR C-8 & C-9 AT TRONICA CITY GAZIABAD(U.P.)	RAJIV KUMAR MANAGING DIRECTOR
SCALE:- 1 CM=10.0 M	DATE- 20-3-2002 DRG NO-6
TRACED BY: AMIT SRIVASTAV	