



REVISED LAY OUT PLAN
OF
INDUSTRIAL AREA UNNAO SITE NO. 1
SCALE =1=330FT.

Disclaimer:
It is to be noted that the digitization of layouts in AutoCad are undertaken by the layouts as available and provided by UPSIDA. Such layouts may be amended in the future from time to time.

BOUNDARY LINE 

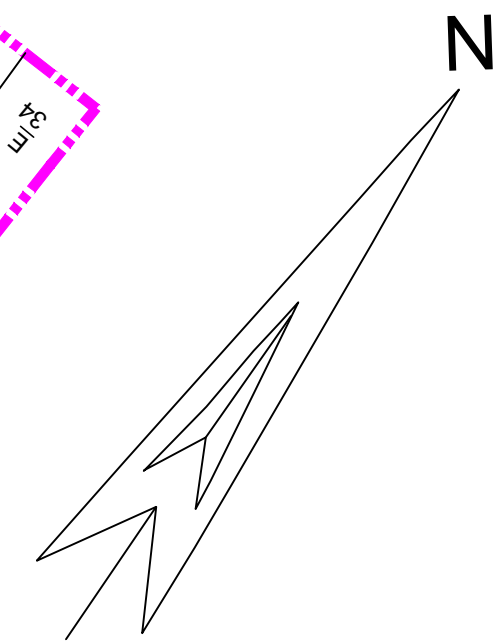

01

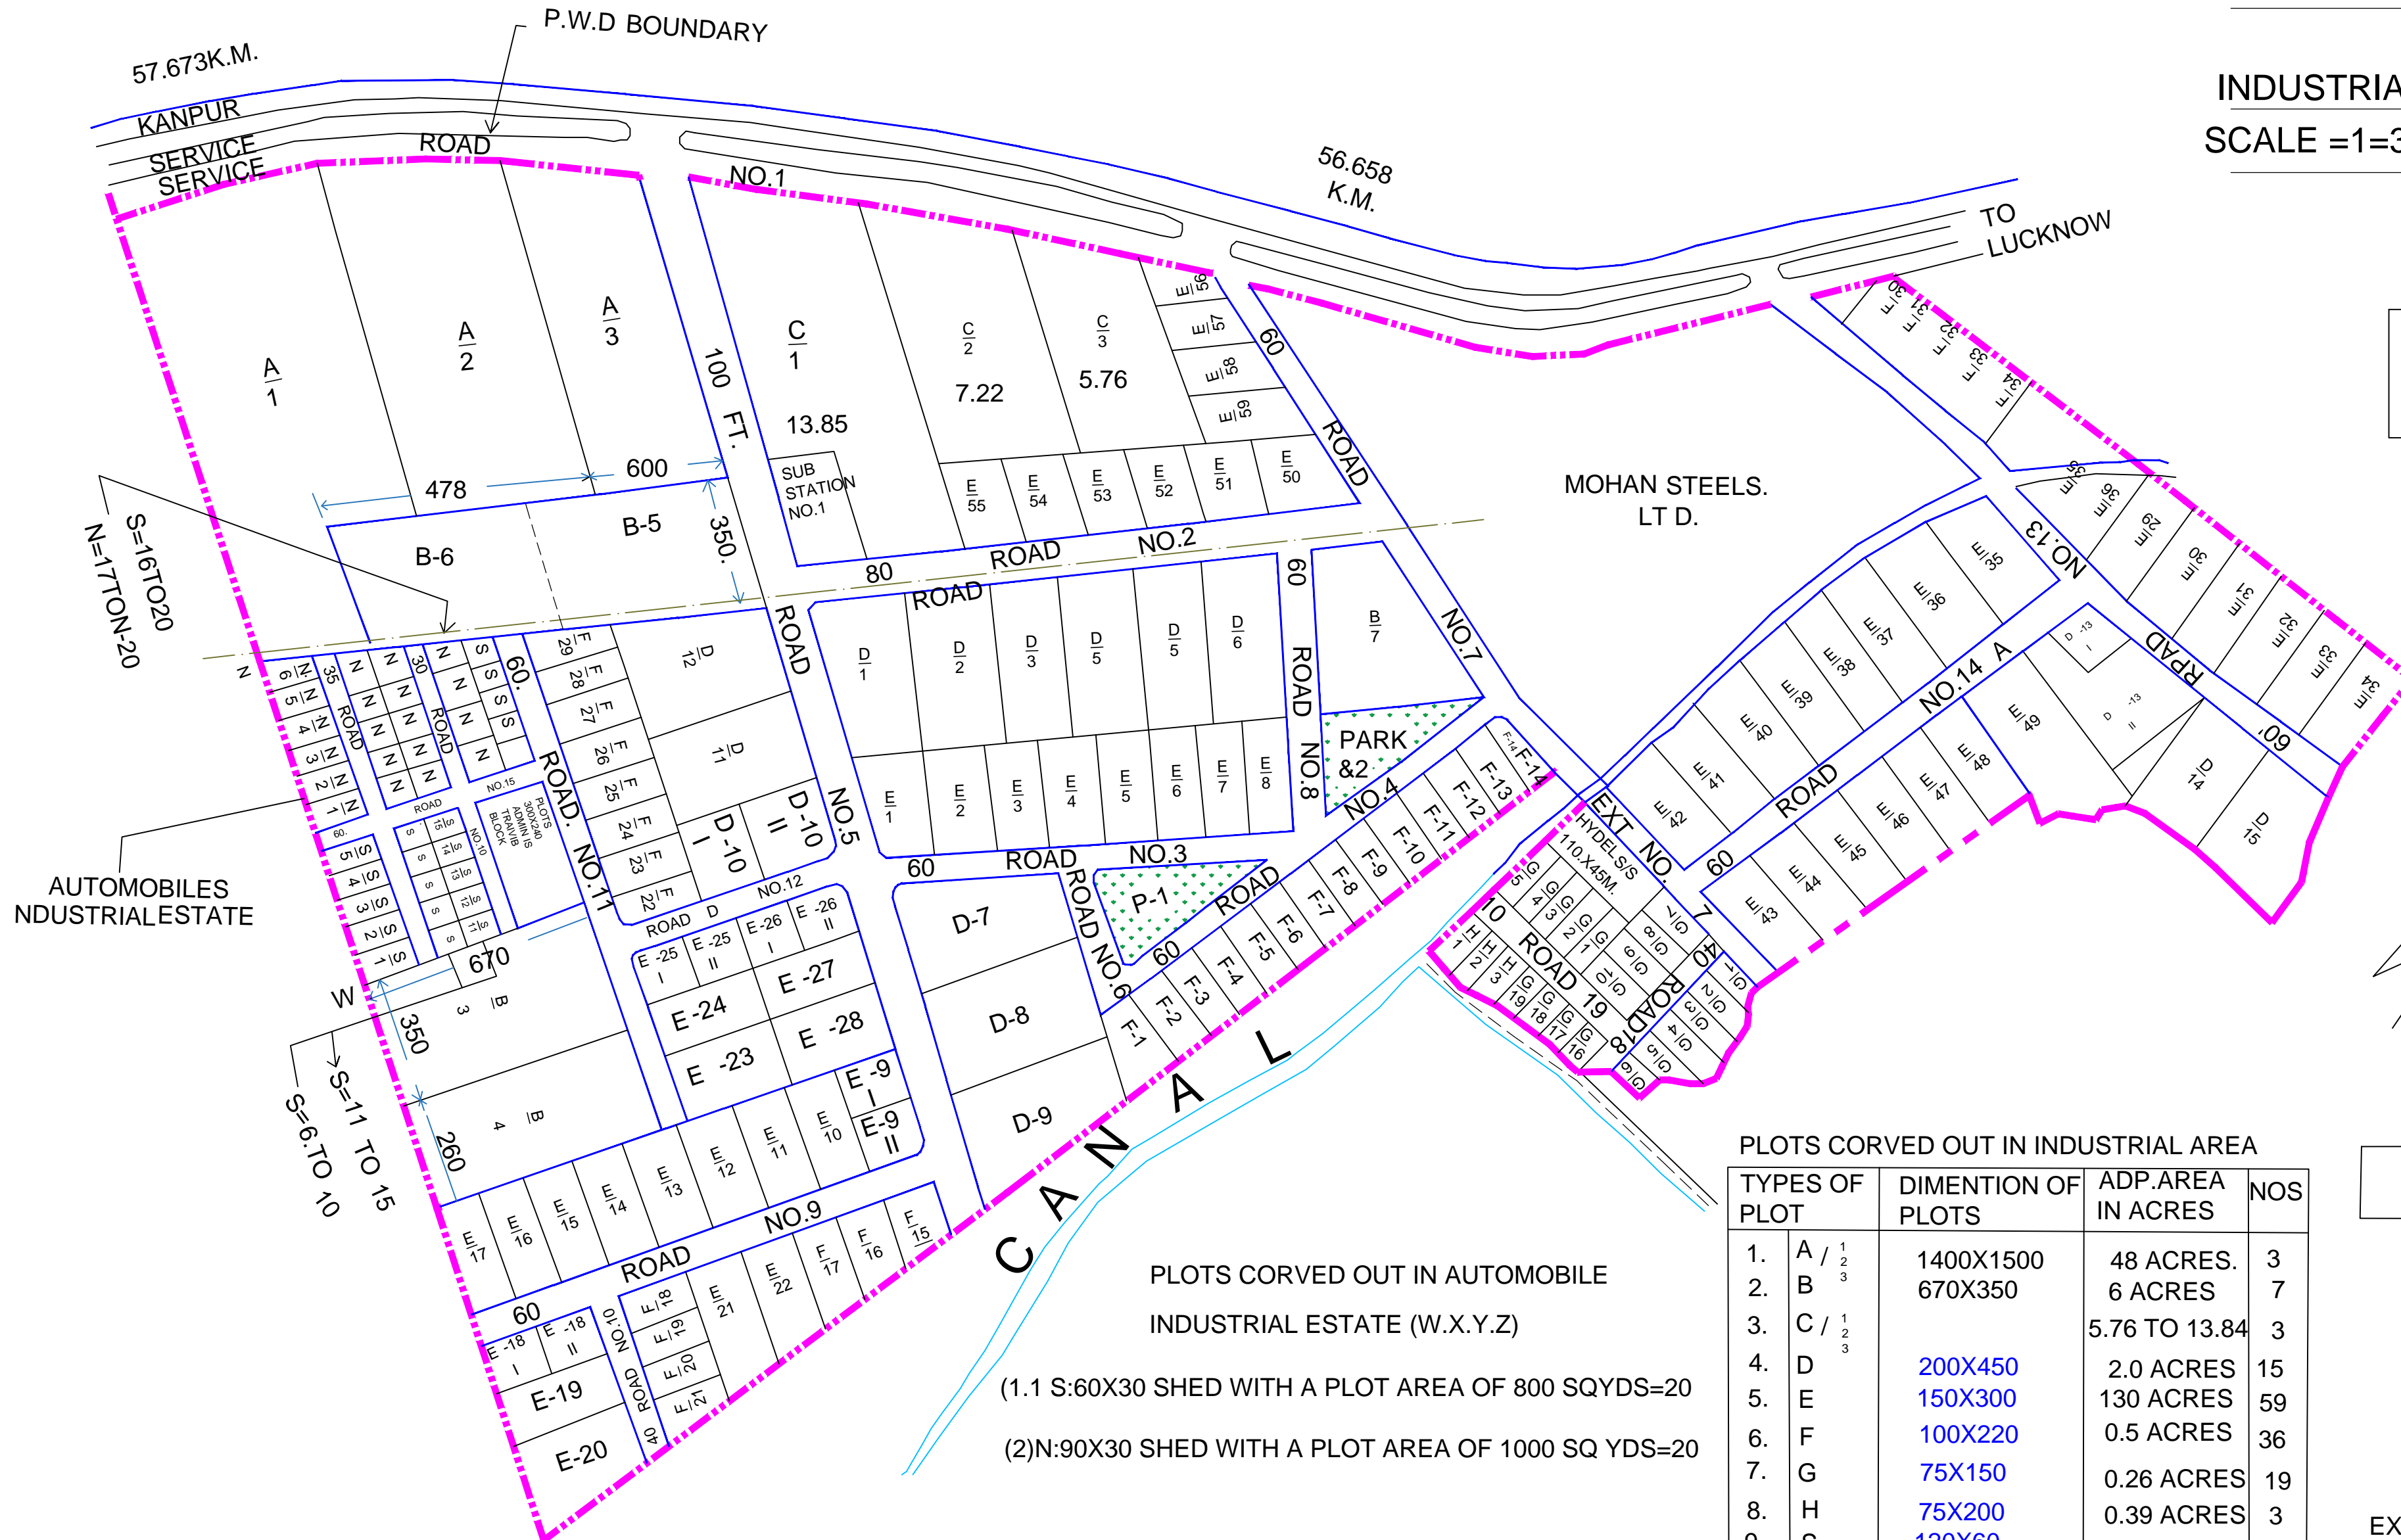

PLOTS CORVED OUT IN AUTOMOBILE INDUSTRIAL ESTATE (W.X.Y.Z)

- (1.1) S:60X30 SHED WITH A PLOT AREA OF 800 SQYDS=20
- (2)N:90X30 SHED WITH A PLOT AREA OF 1000 SQ YDS=20

PLOTS CORVED OUT IN INDUSTRIAL AREA

TYPES OF PLOT	DIMENTION OF PLOTS	ADP.AREA IN ACRES	NOS
1. A / 1 2 3	1400X1500	48 ACRES.	3
2. B	670X350	6 ACRES	7
3. C / 1 2 3		5.76 TO 13.84	3
4. D	200X450	2.0 ACRES	15
5. E	150X300	130 ACRES	59
6. F	100X220	0.5 ACRES	36
7. G	75X150	0.26 ACRES	19
8. H	75X200	0.39 ACRES	3
9. S	120X60	800 SQYD.	22
10. N	120X75	1000 SQYD.	30
TOTAL PLOTS			85

D/NO.9
L.P/E-/UNNAO

EXECUTIVE -ENGINEER
U.P.S.I.D.C. LTD
LUCKNOW.

JUNIOR ENGINEER